


NO SN BELOW 1.72 FOR POOR TO FAIR SUBGRADE SOILS NOR 1.48 FOR GOOD TO EXCELLENT SUBGRADE SOILS SHOULD BE USED.

$$SN = \frac{2.41 (\bar{N})^{0.151}}{(1.14)^{SSV}}$$

20 YEAR DESIGN LIFE

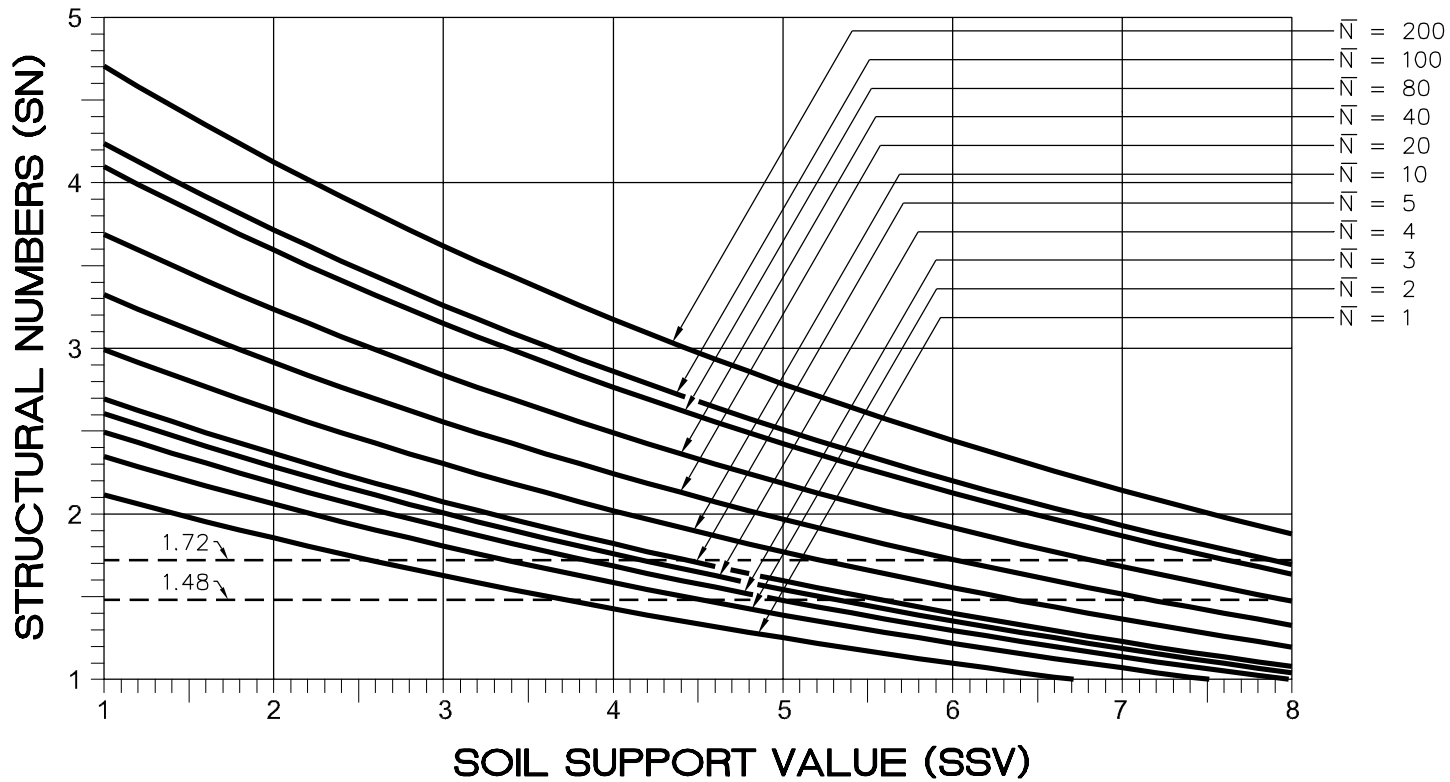

PUBLIC WORKS DEPARTMENT
1500 Beatty Street
Greenville, North Carolina 27834

CITY OF GREENVILLE, N.C.
USE WITH THE CITY OF GREENVILLE, N.C. STANDARD SPECIFICATIONS ONLY

www.greenvillenc.gov

| No. | Date | Description |
|-----|---------|-------------|
| 1 | 9/16/11 | APPROVAL |

RESIDENTIAL STREET SECTION DESIGN

| | | |
|------------------------|--------------------|--------------------|
| Scale: not to scale | Sheet #: 1 of 1 | Detail # 492.04 |
|------------------------|--------------------|--------------------|