


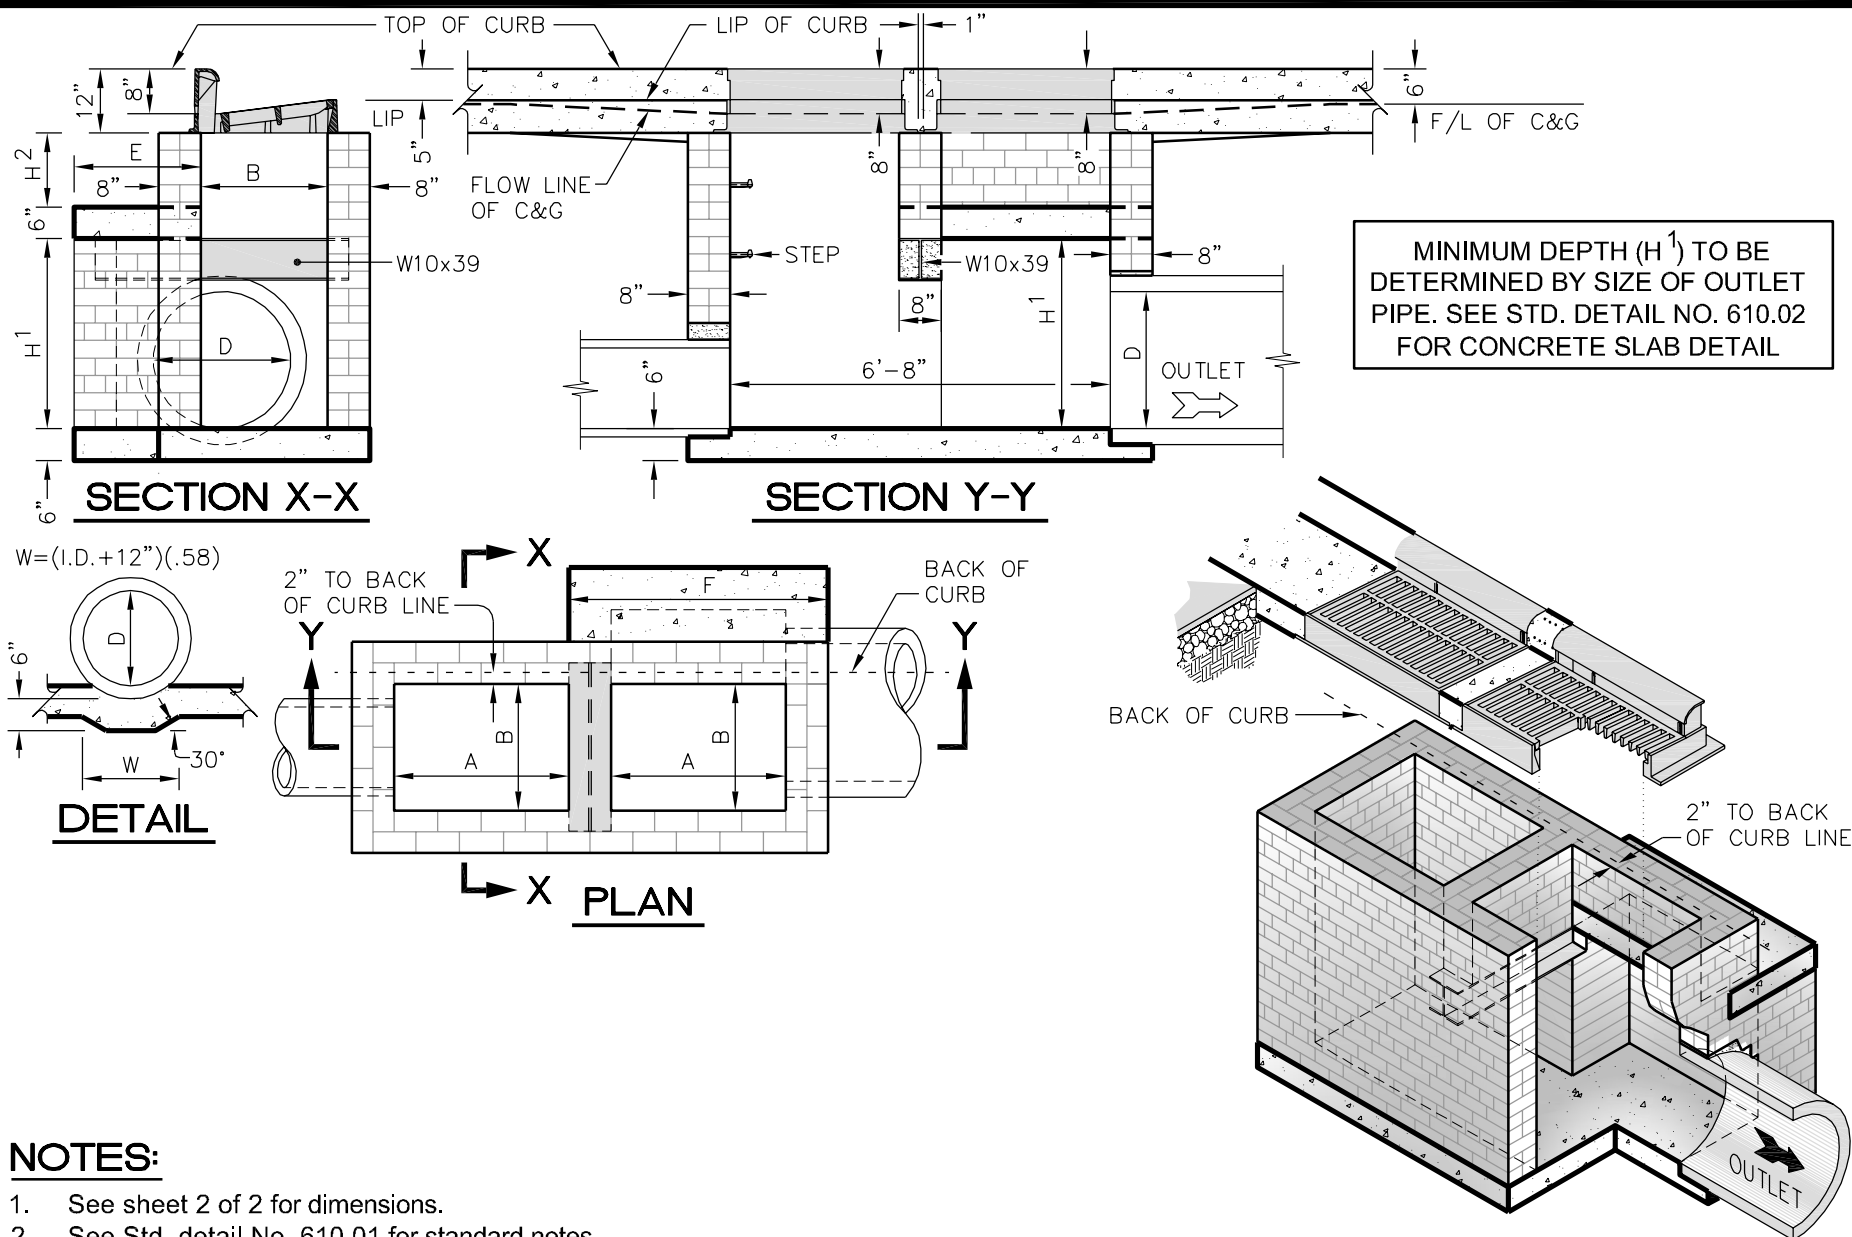

NOTES:

1. See sheet 2 of 2 for dimensions.
2. See Std. detail No. 610.01 for standard notes.



PUBLIC WORKS DEPARTMENT
1500 Beatty Street
Greenville, North Carolina 27834

CITY OF GREENVILLE, N.C.

USE WITH THE CITY OF GREENVILLE, N.C. STANDARD SPECIFICATIONS ONLY

www.greenvillenc.gov

No.	Date	Description
1	9/16/11	APPROVAL
Scale: not to scale	Sheet #: 1 of 2	Detail # 610.04

STANDARD BRICK DOUBLE CATCH BASIN (30" THRU 36" PIPE)

DIMENSIONS OF BOX AND PIPE

15" THRU 24" PIPE				
PIPE	SPAN	WIDTH	HEIGHT	W 10
D	A	B	MIN. H ¹	LENGTH
15"	3'-0"	2'-2"	2'-6"	2'-10"
18"	3'-0"	2'-2"	2'-10"	2'-10"
24"	3'-0"	2'-2"	3'-4"	2'-10"

DIMENSIONS OF BOX AND PIPE

30" THRU 36" PIPE															
DIMENSIONS OF BOX & PIPE							COVER DIMENSIONS		REINFORCEMENT						
PIPE	SPAN	WIDTH	WIDTH	HEIGHT	HEIGHT	W 10	E	F	BARS-U		BARS-V		BARS-W		TOTAL
D	A	B	C	MIN. H ¹	H ²	LENGTH			Qty.	LENGTH	Qty.	LENGTH	Qty.	LENGTH	LBS.
30"	3'-0"	2'-2"	3'-4"	3'-2"	VAR.	4'-0"	1'-10"	4'-4"	4	1'-6"	3	4'-1"	3	4'-1"	45
36"	3'-0"	2'-2"	3'-10"	3'-8"	VAR.	4'-6"	2'-4"	4'-4"	4	2'-0"	4	4'-1"	3	4'-1"	49



PUBLIC WORKS DEPARTMENT
1500 Beatty Street
Greenville, North Carolina 27834

CITY OF GREENVILLE, N.C.

USE WITH THE CITY OF GREENVILLE, N.C. STANDARD SPECIFICATIONS ONLY

www.greenvillenc.gov

No.	Date	Description
1	9/16/11	APPROVAL
Scale: not to scale	Sheet #: 2 of 2	Detail # 610.04

STANDARD BRICK DOUBLE CATCH BASIN (30" THRU 36" PIPE)