


NOTES:

1. Pavers not allowed in this installation.
2. C.J. = Construction joint.
3. E.J. = Expansion joint.

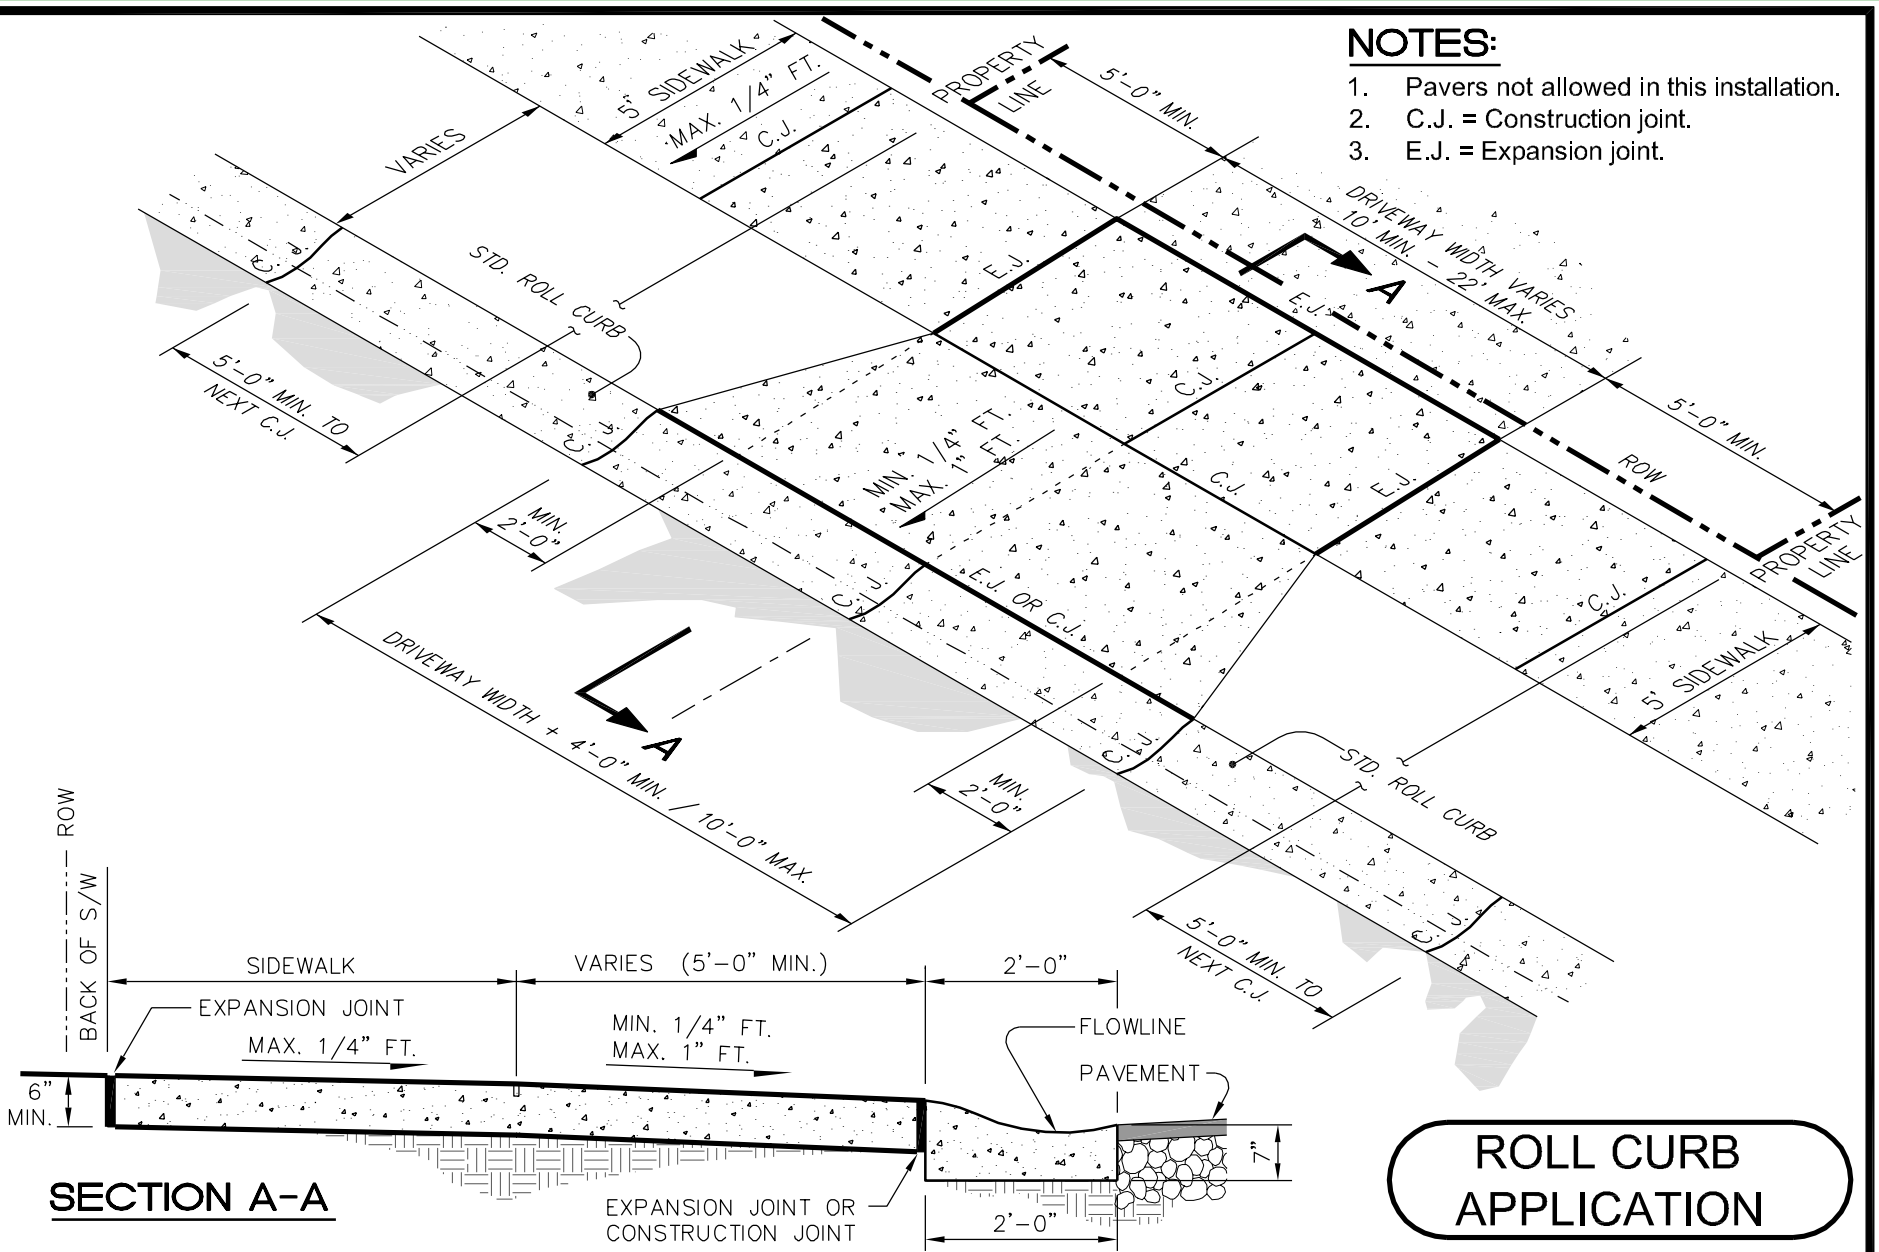

ROLL CURB APPLICATION



PUBLIC WORKS DEPARTMENT
 1500 Beatty Street
 Greenville, North Carolina 27834

CITY OF GREENVILLE, N.C.
 USE WITH THE CITY OF GREENVILLE, N.C. STANDARD SPECIFICATIONS ONLY

www.greenvillenc.gov

No.	Date	Description
1	9/16/11	APPROVAL
Scale: not to scale		Sheet #: 1 of 1
		Detail # 421.04

RESIDENTIAL DRIVEWAY - ROLL CURB WITH SIDEWALK