

ADDENDUM

P.O Box 7207 | Greenville, NC 27835-7207 | tel 252-329- 4567 | fax 252-329-5062 | www.greenvillenc.gov

ADDENDUM #: 1 GRP PROJECT #: **17017_B**

DATE: March 9, 2018

PROJECT: Town Common Restroom (Site Work)

The City of Greenville Recreation and Parks Department is issuing this addendum to the Town Common Restroom Site Work Project, which constitutes an integral part of the bid documents. This Addendum is to be read in conjunction with the original document. Unless specifically changed by this Addendum, all other requirements and terms of the bid documents shall remain unchanged. It is the responsibility of all prospective bidders to conform to this Addendum and modify their bid proposals accordingly.



- 1). As a point of clarity, sealed bids for the site work will be opened at **3 p.m. on Wednesday, March 21, 2018.**

SITE AND CIVIL PLANS:

- 2). Sheets L0.2 and L2.1; approximately 1,500 sq. ft. of concrete pavement shall be installed by others. Refer to the drawing on Attachment-A drawing for the limits of concrete demolition and installation by others.
- 3). Sheets L1.1 and L6.1; OMIT all references to four (4) backless benches. OMIT detail 4/L6.1. All site furnishings, including benches shall be installed by others.
- 4). Sheet L4.1 and L4.2; OMIT all references to planting and sod. All planting shall be by others.
- 5). Sheet L6.1; On detail 6/L6.1 and 8/L6.1 REPLACE all references to stainless steel with galvanized steel.

END OF ADDENDUM

ATTACHMENT A

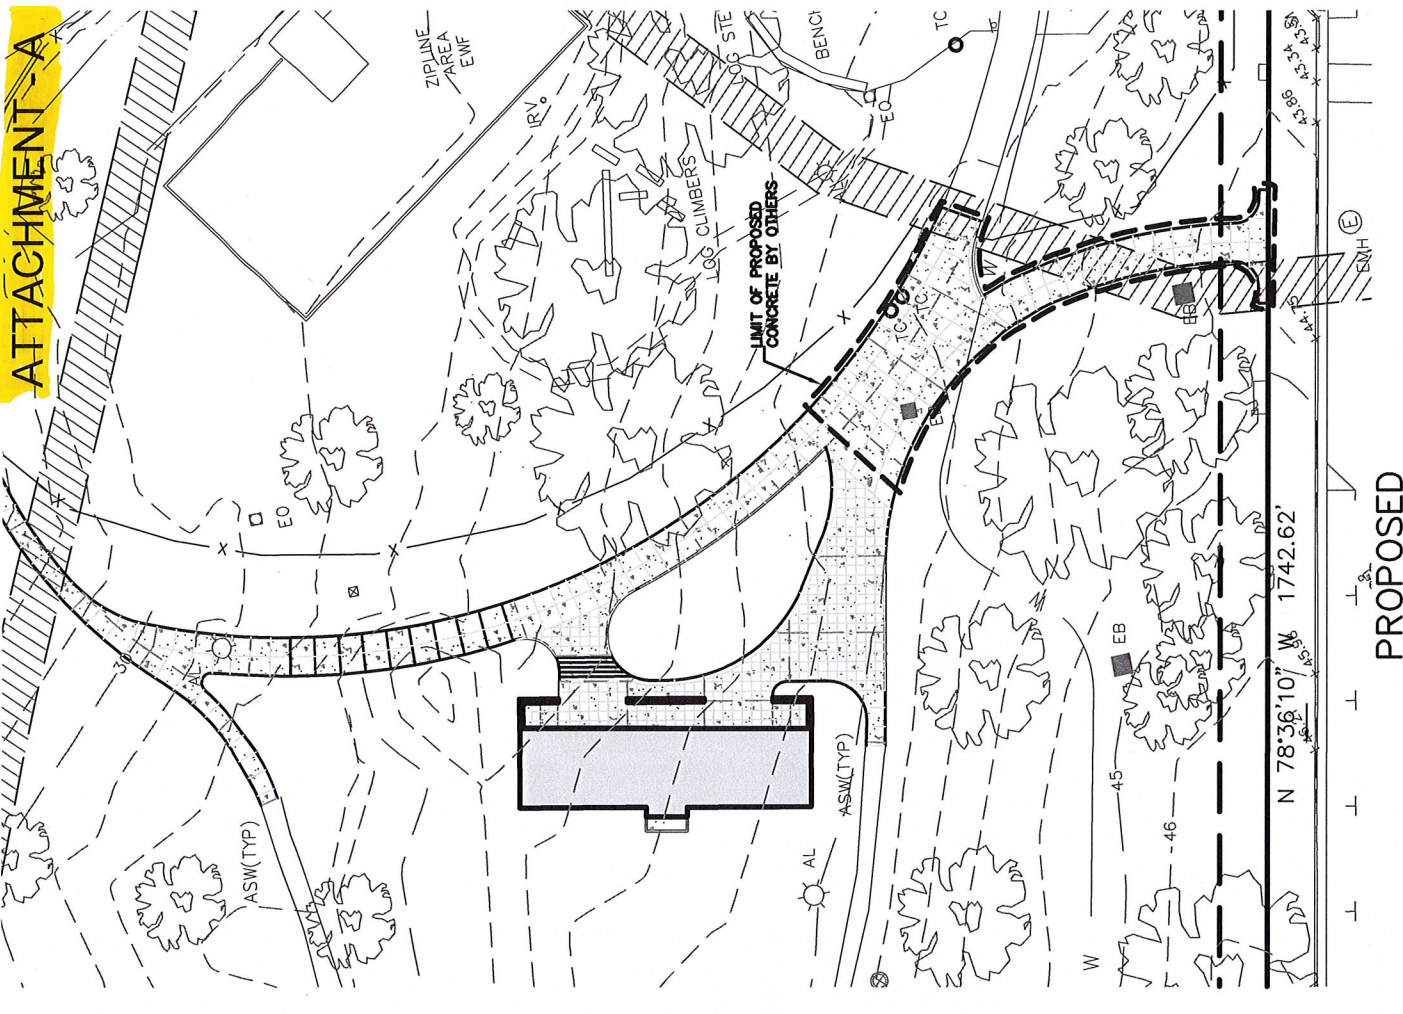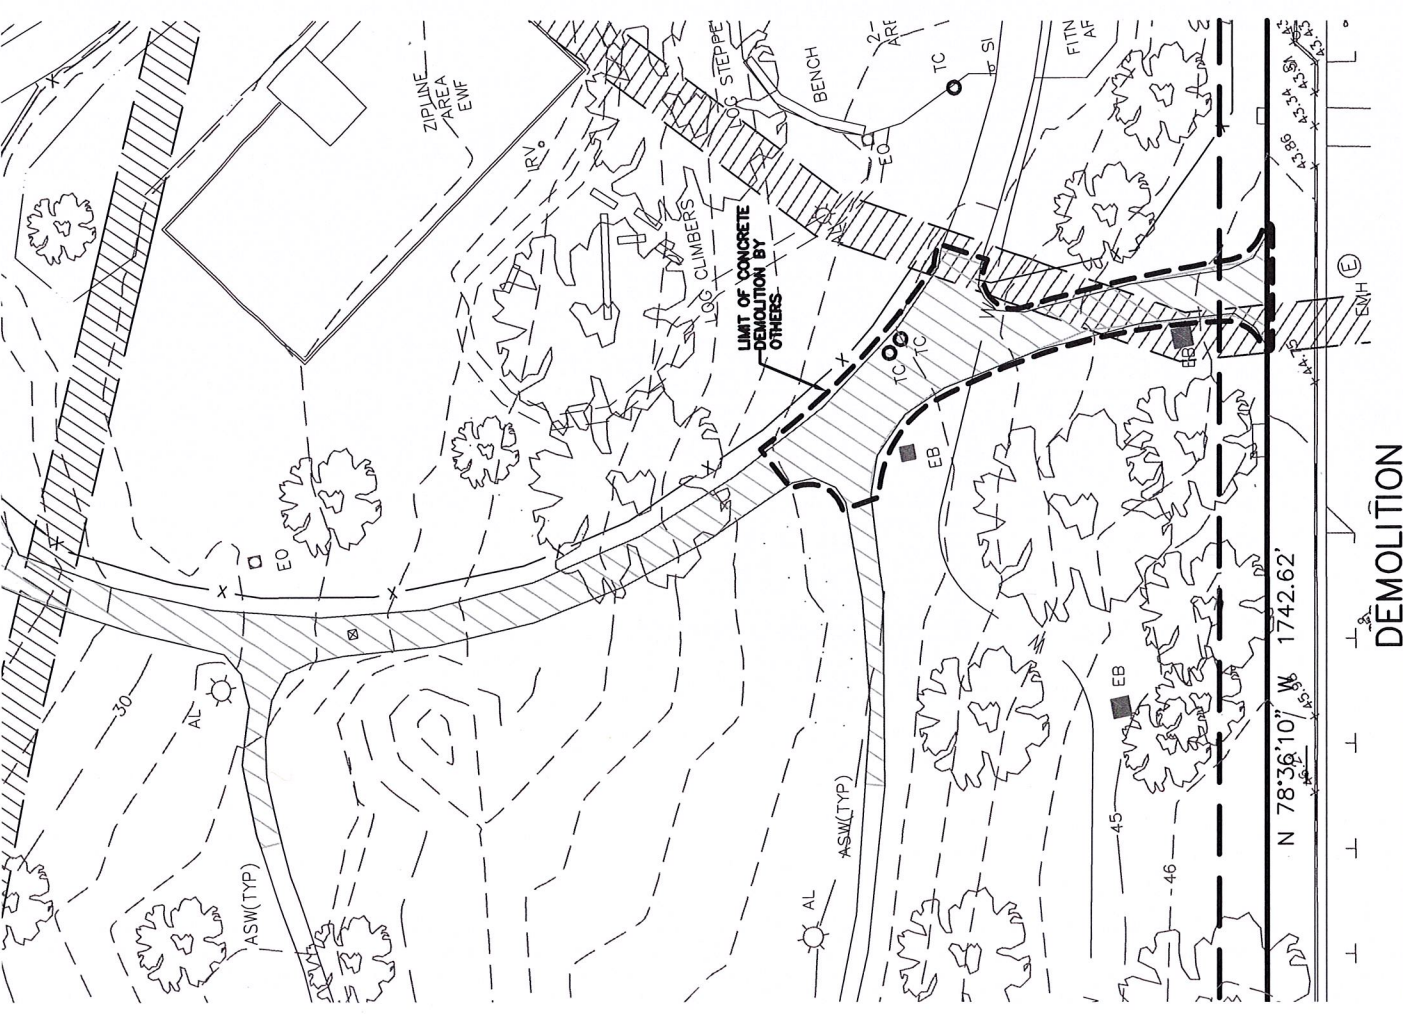

ADDENDUM 1:
LIMIT OF CONCRETE DEMOLITION AND INSTALLATION BY OTHERS

