




REV	DATE	DESCRIPTION	BY	CHK
0	1/15/21	ISSUED FOR CONSTRUCTION		
MBW				
REJ				

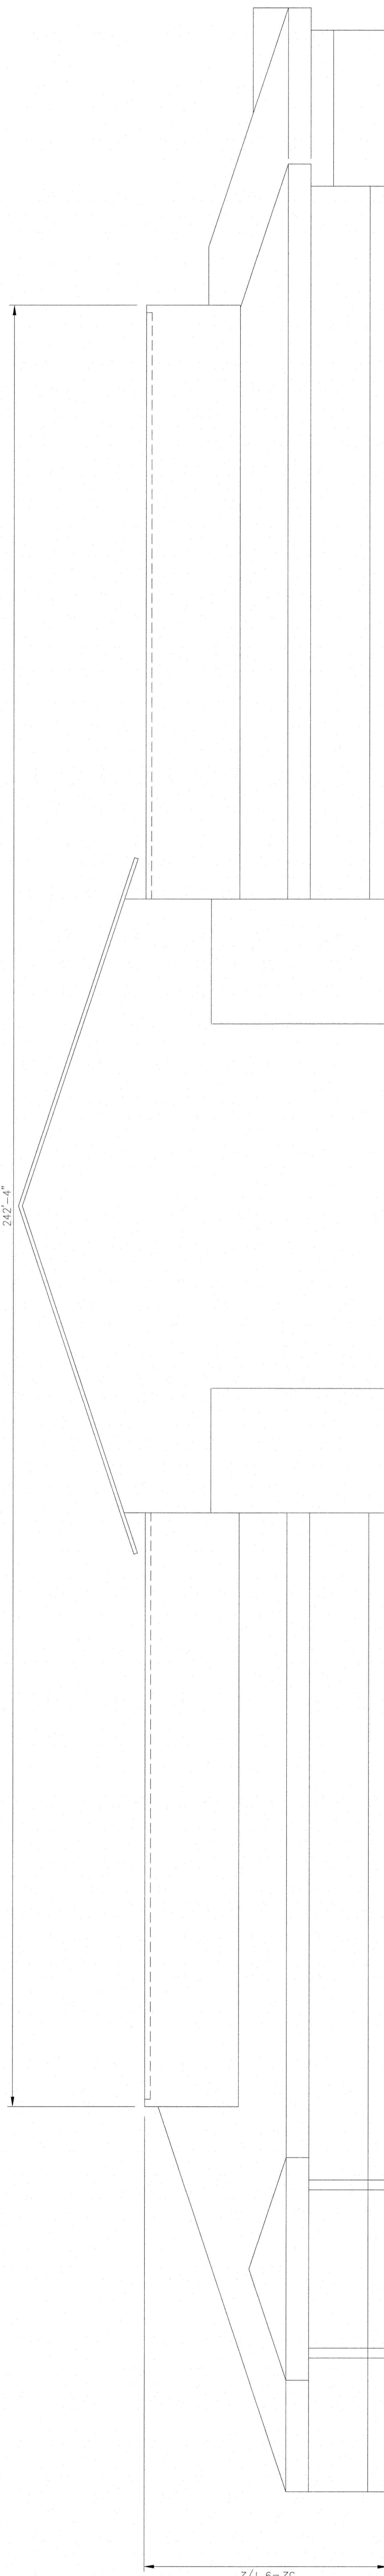


1 NORTH ELEVATION
 3/32" = 1'-0"

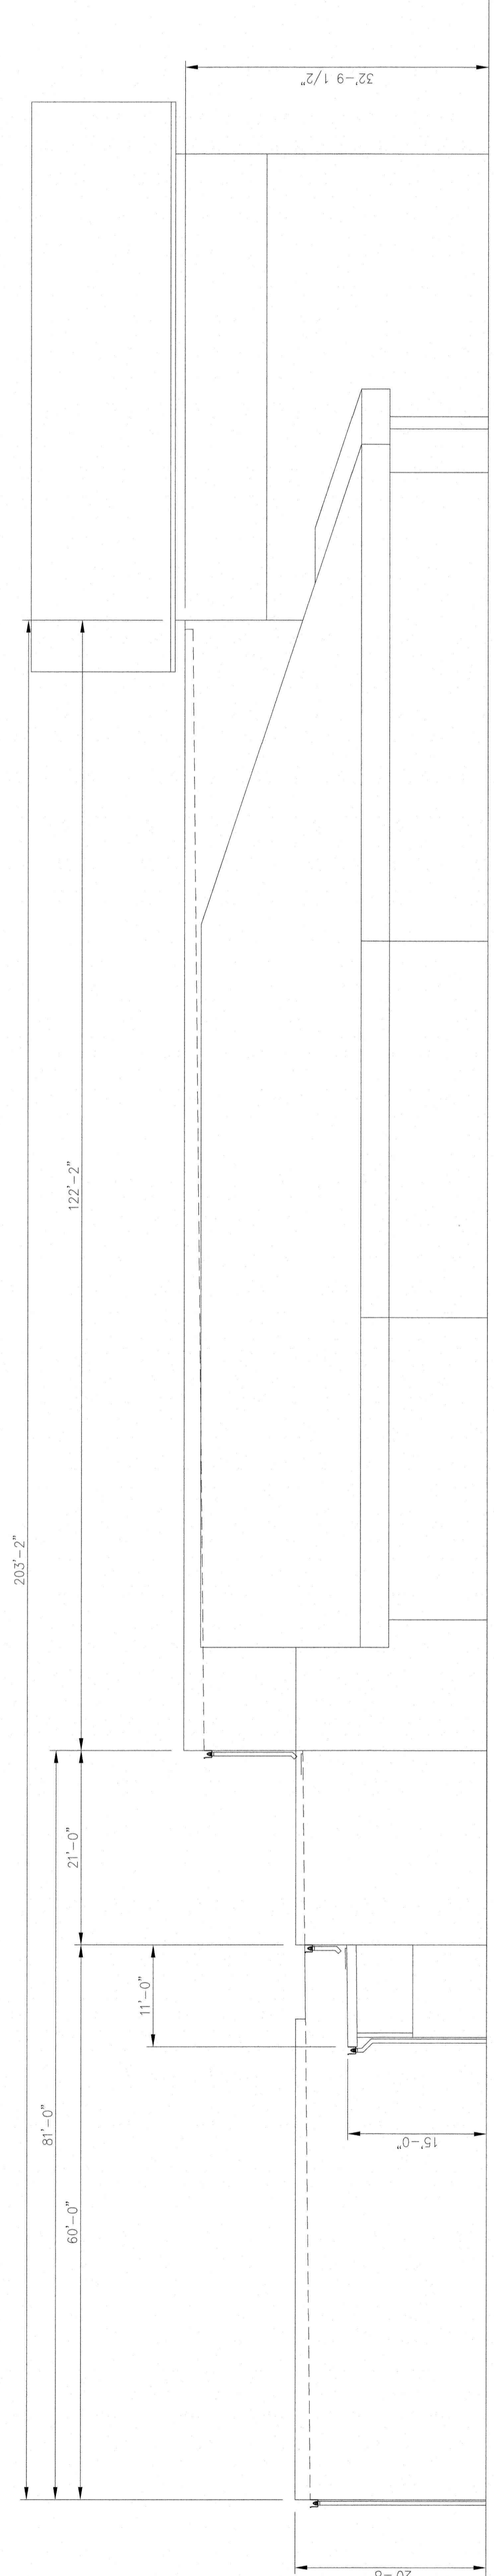

2 EAST ELEVATION
 3/32" = 1'-0"

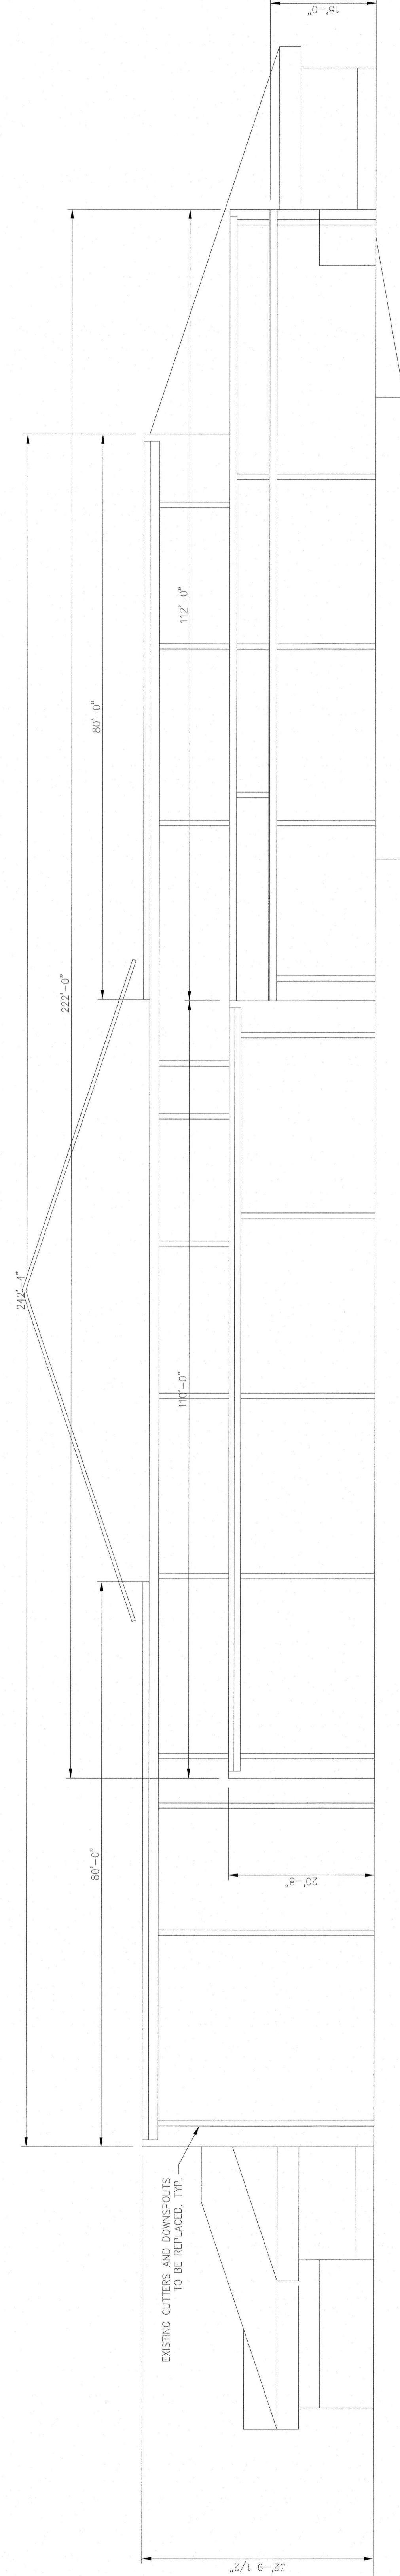

3 SOUTH ELEVATION
 3/32" = 1'-0"

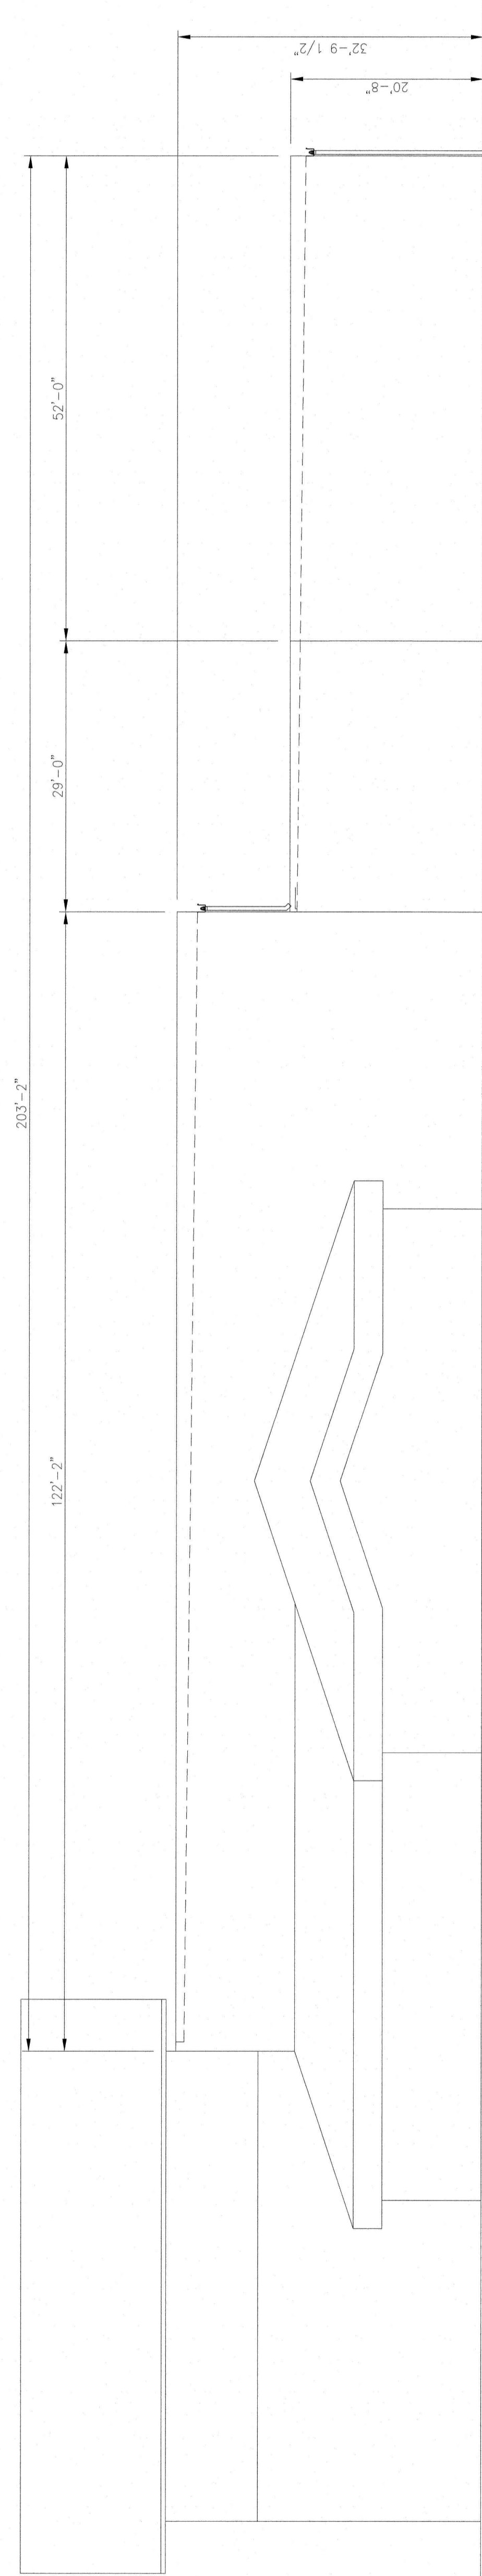

4 WEST ELEVATION
 3/32" = 1'-0"

EXISTING GUTTERS AND DOWNSPOUTS
 TO BE REPLACED, TYP.