



| REV | DATE | DESCRIPTION | BY | CHK |
|-----|---------|-------------------------|-----|-----|
| 0 | 1/19/21 | ISSUED FOR CONSTRUCTION | MBW | REJ |


| | |
|--------------------|---|
| TEP PROJECT NO. | 20200132 |
| CLIENT PROJECT NO. | |
| PROJECT TITLE | CITY OF GREENVILLE CONVENTION CENTER |
| DRAWING TITLE | REPLACEMENT OF EPDM ROOFS |

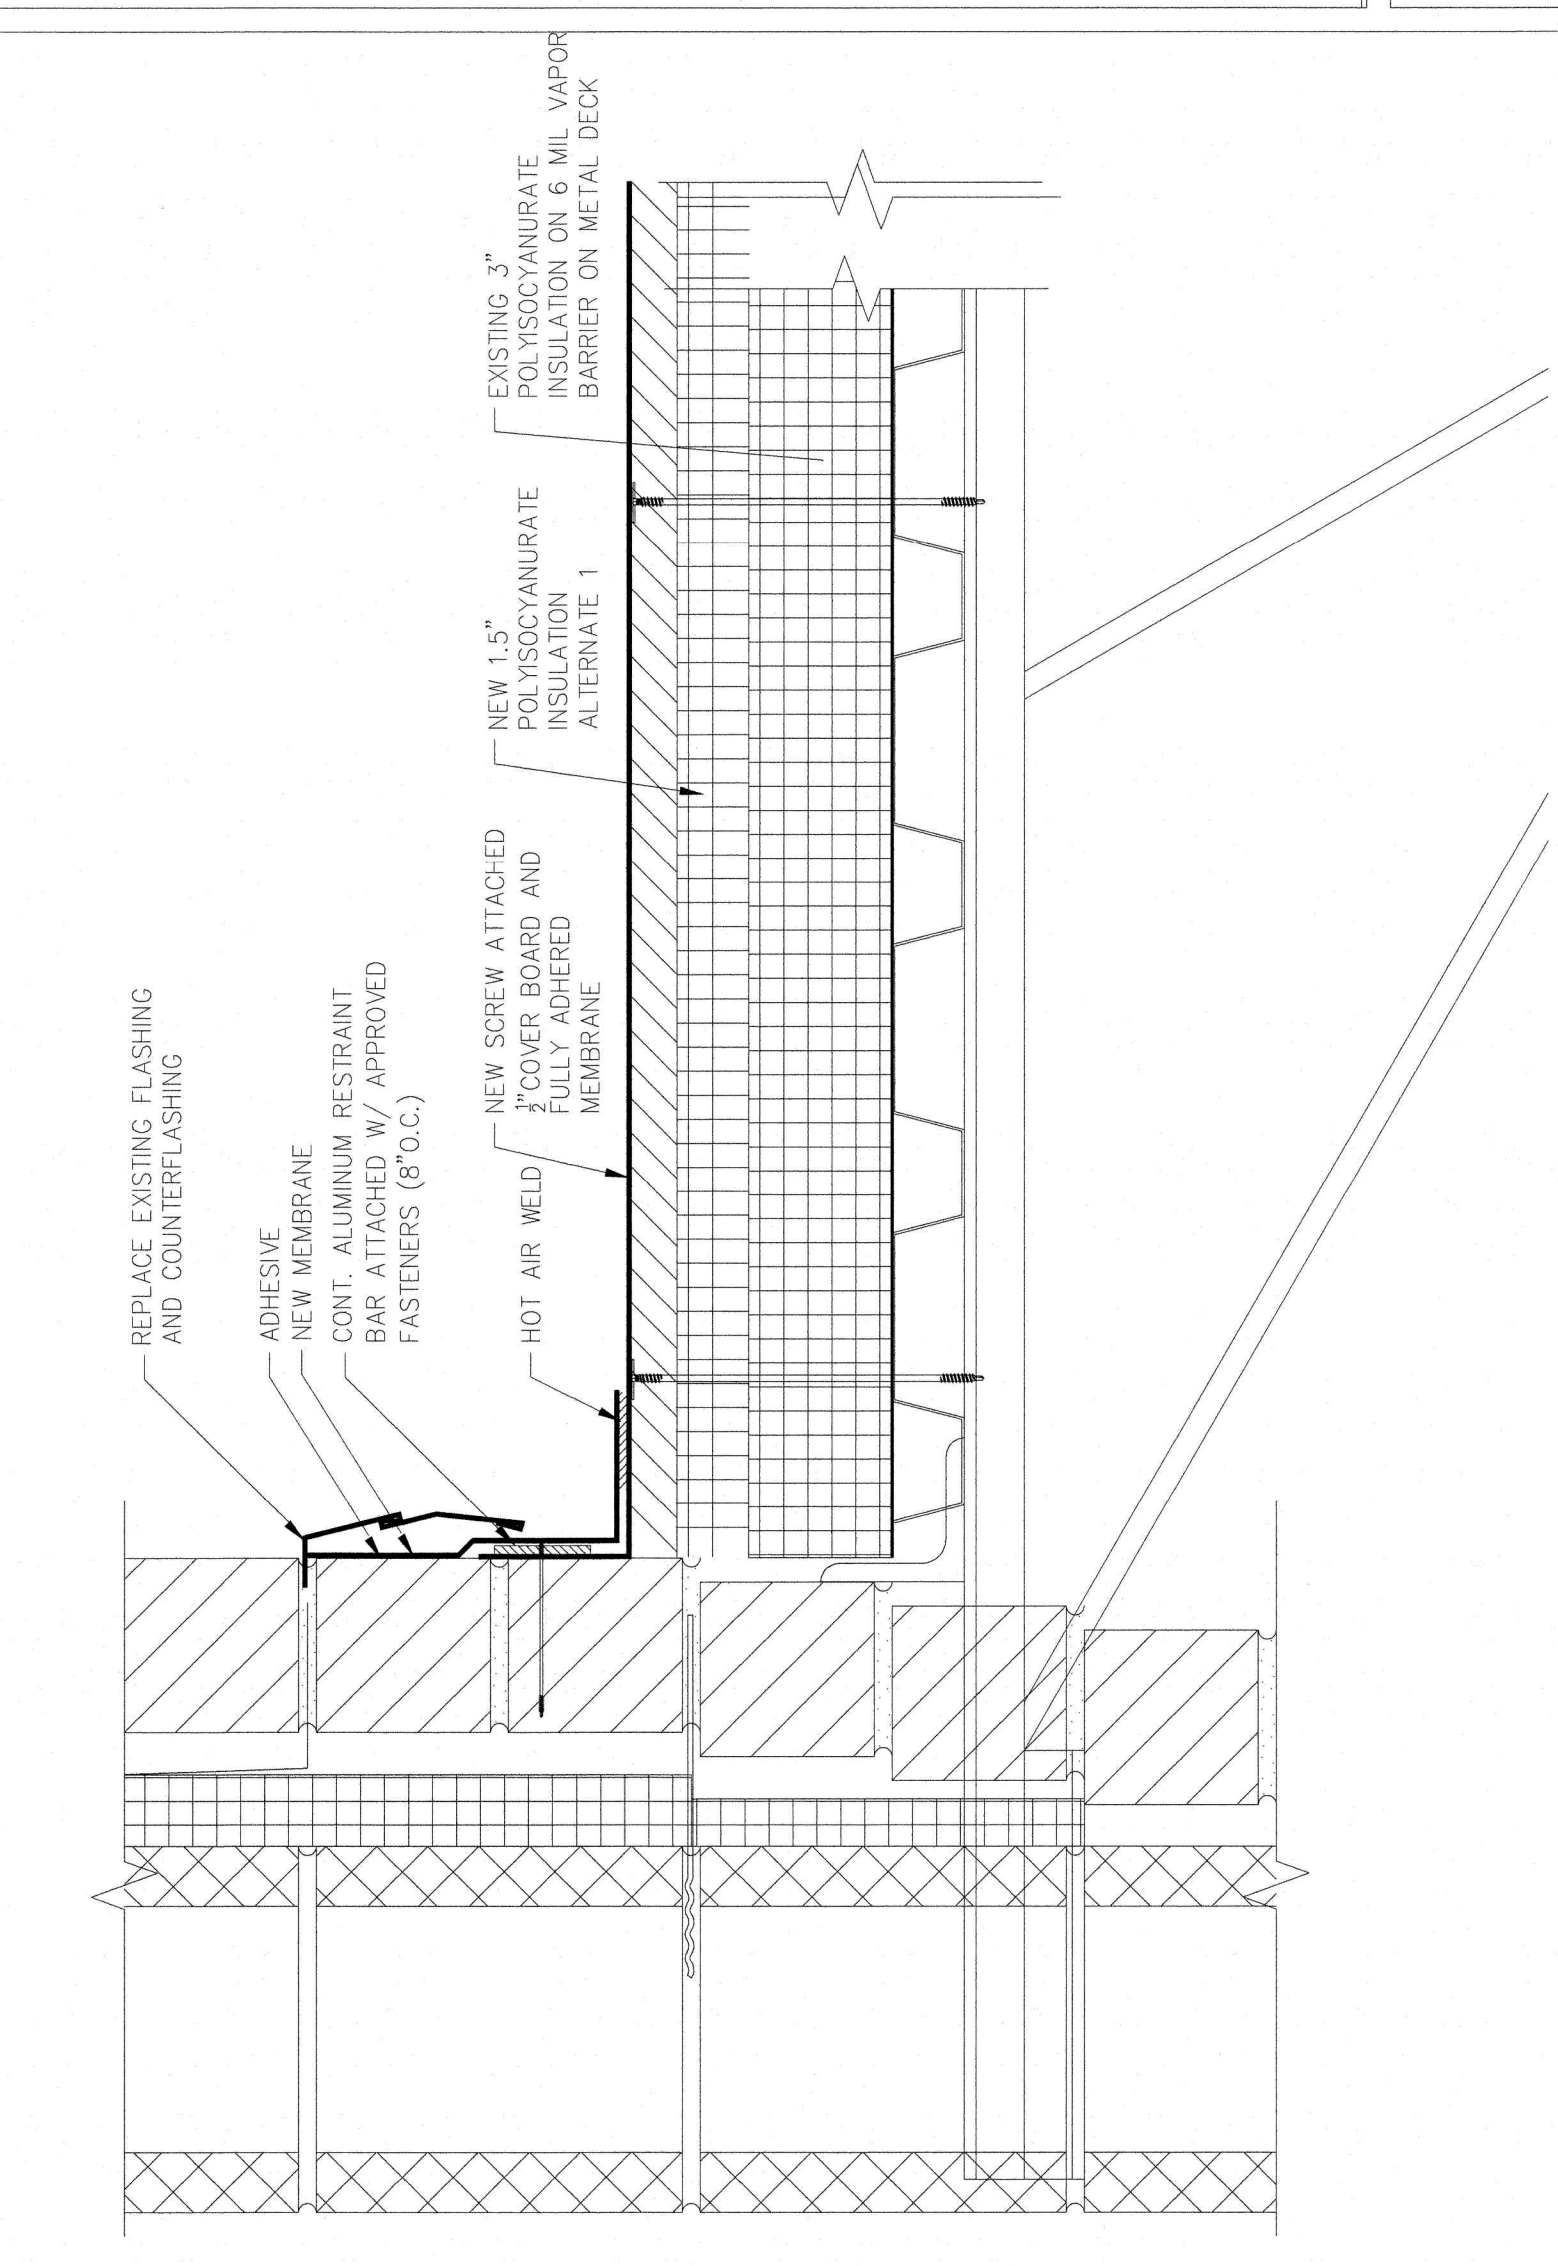


1 CMU PARAPET WALL
 3" = 1'-0"

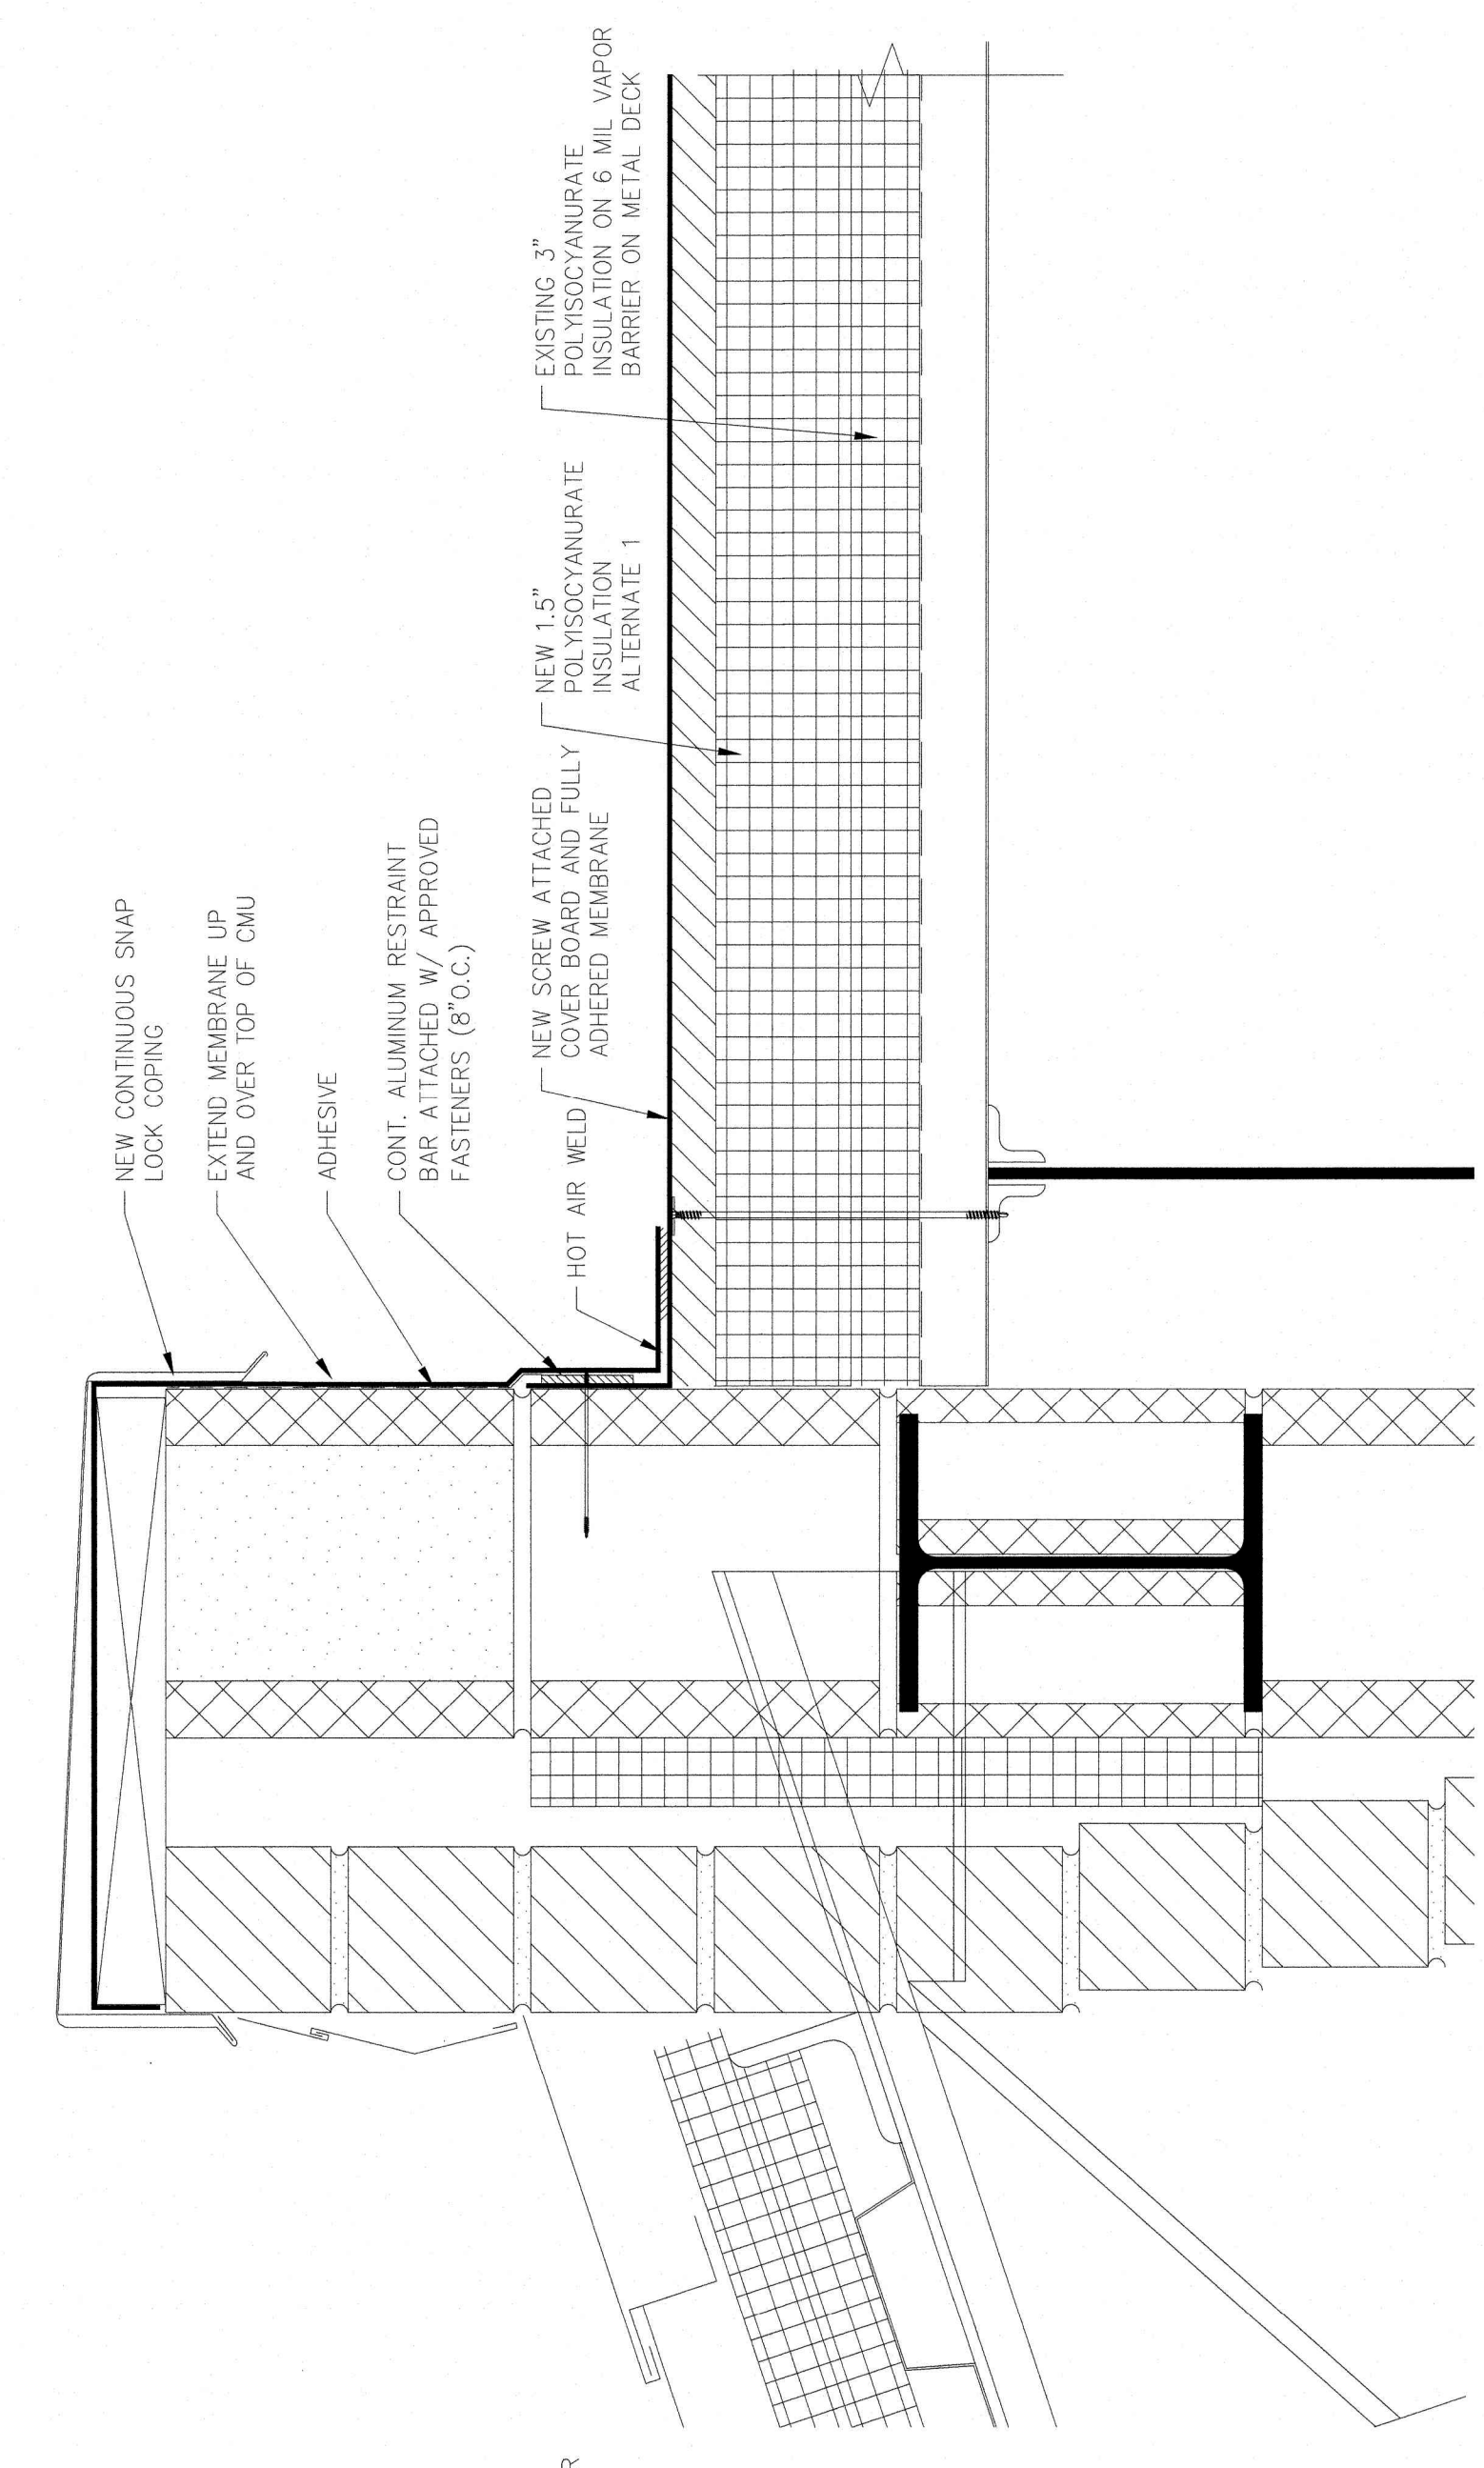


2 BRICK/CMU PARAPET WALL
 3" = 1'-0"

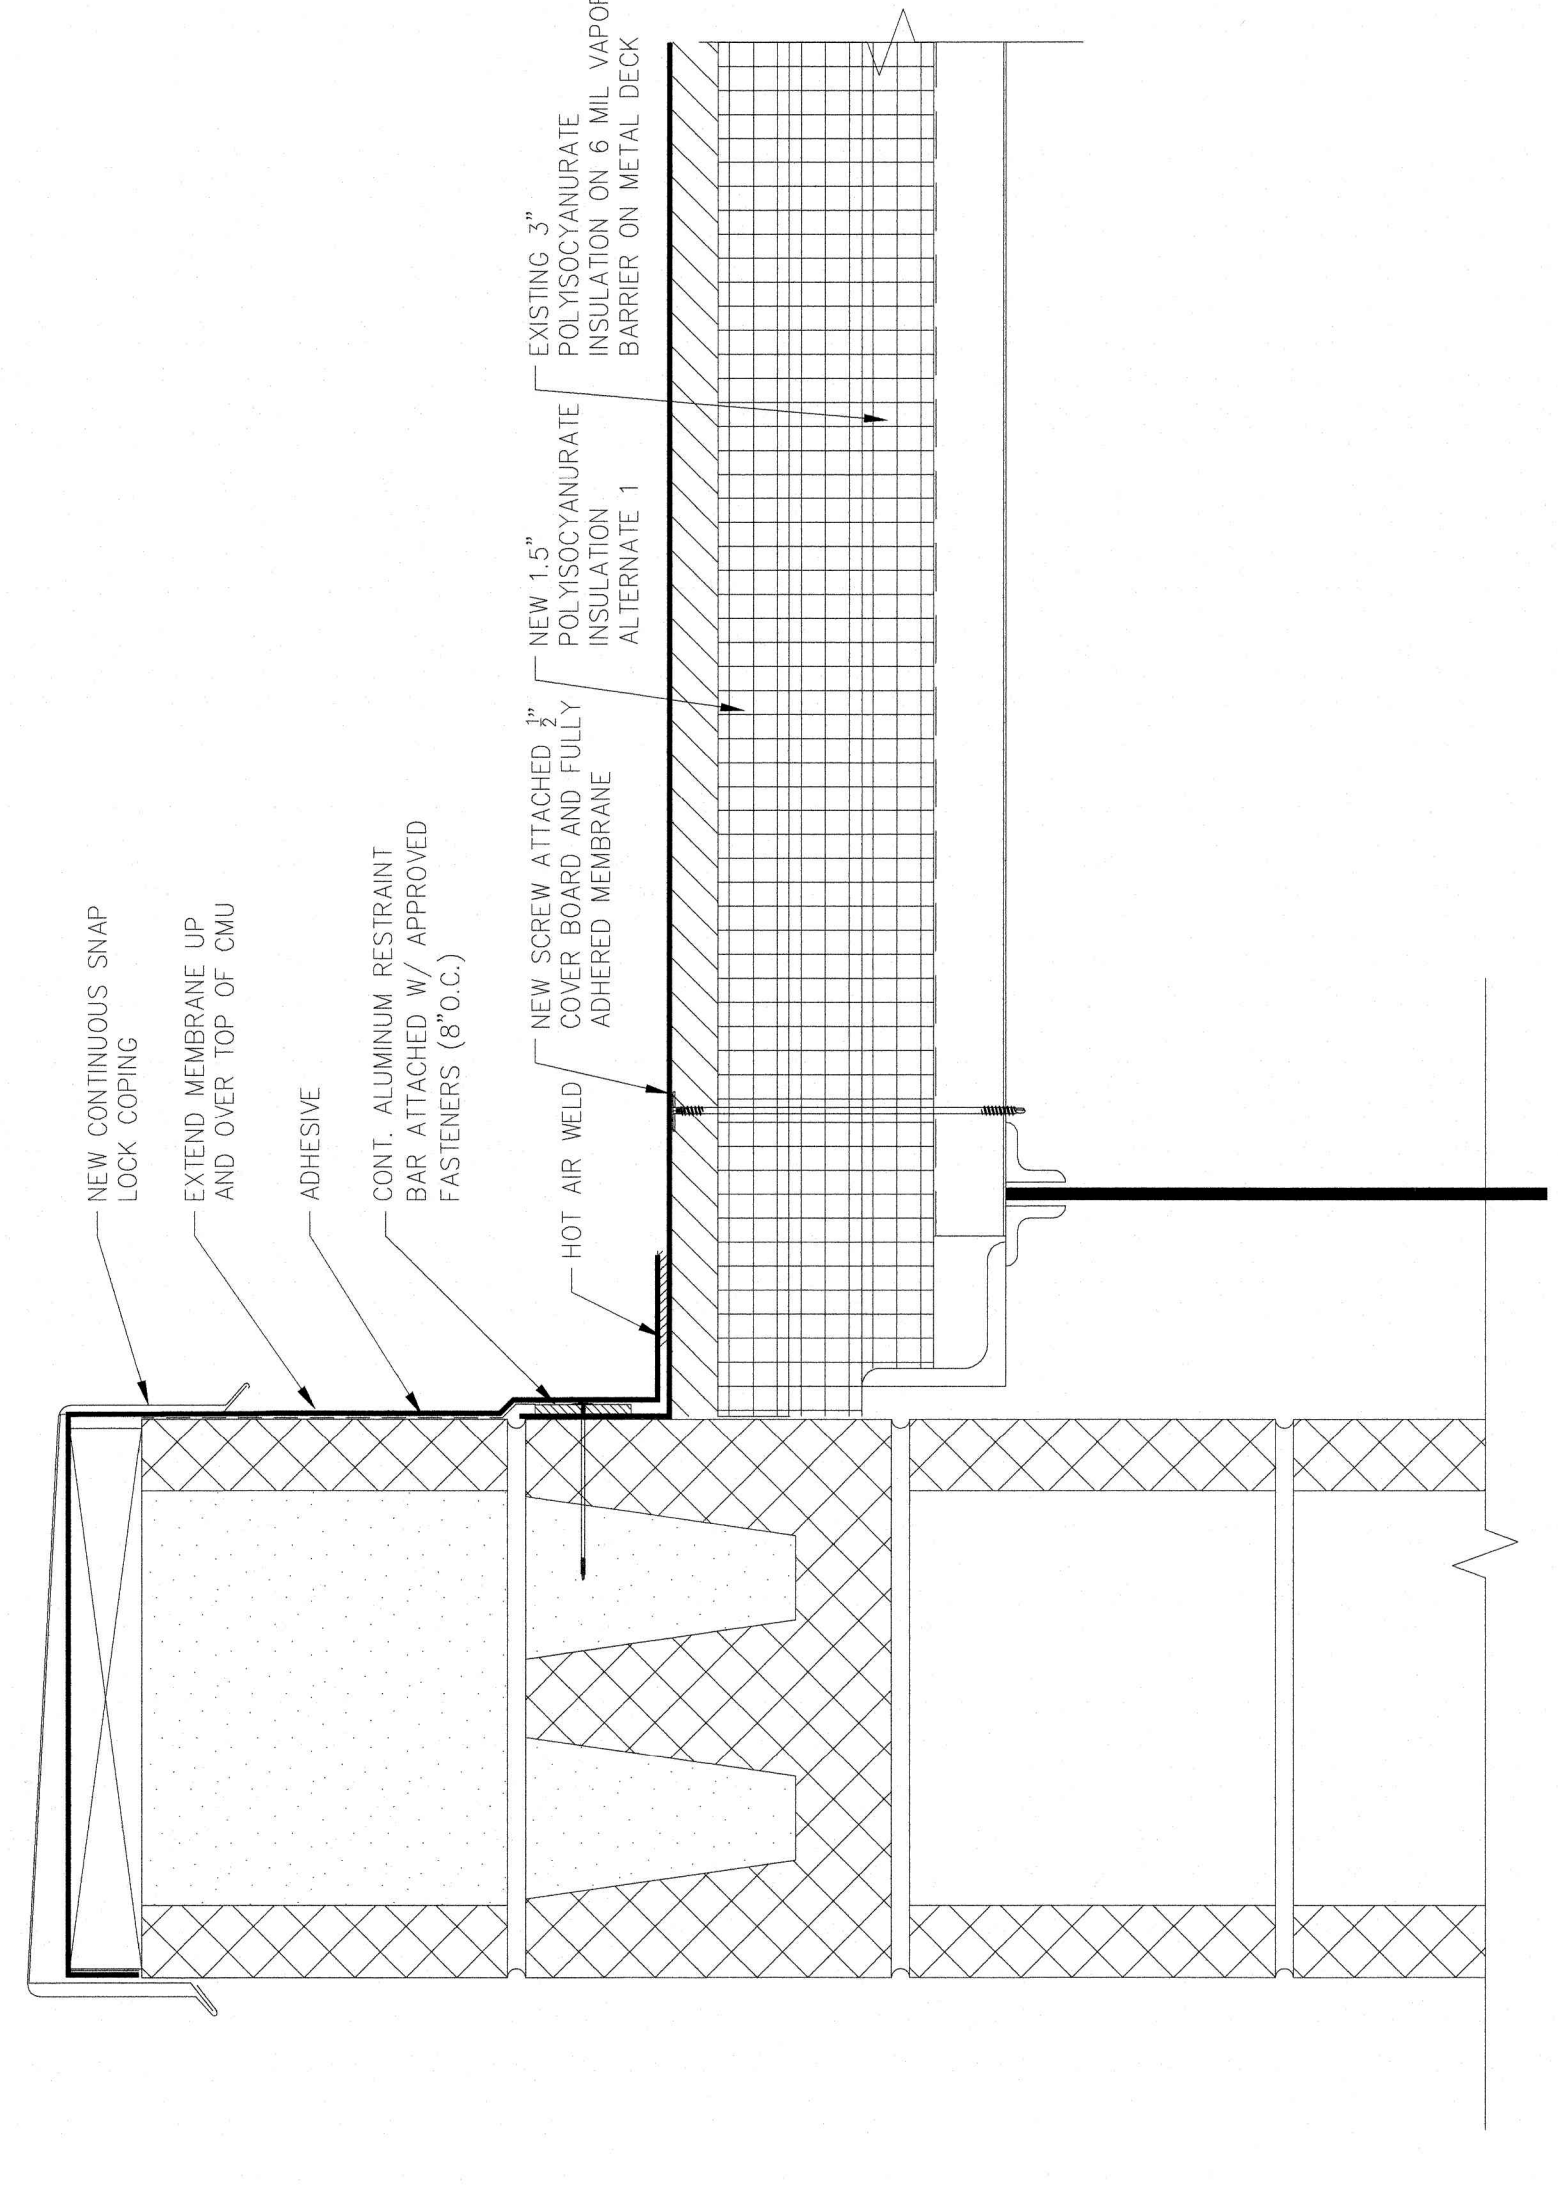

3 RAKE FLASHING AT BRICK
 3" = 1'-0"

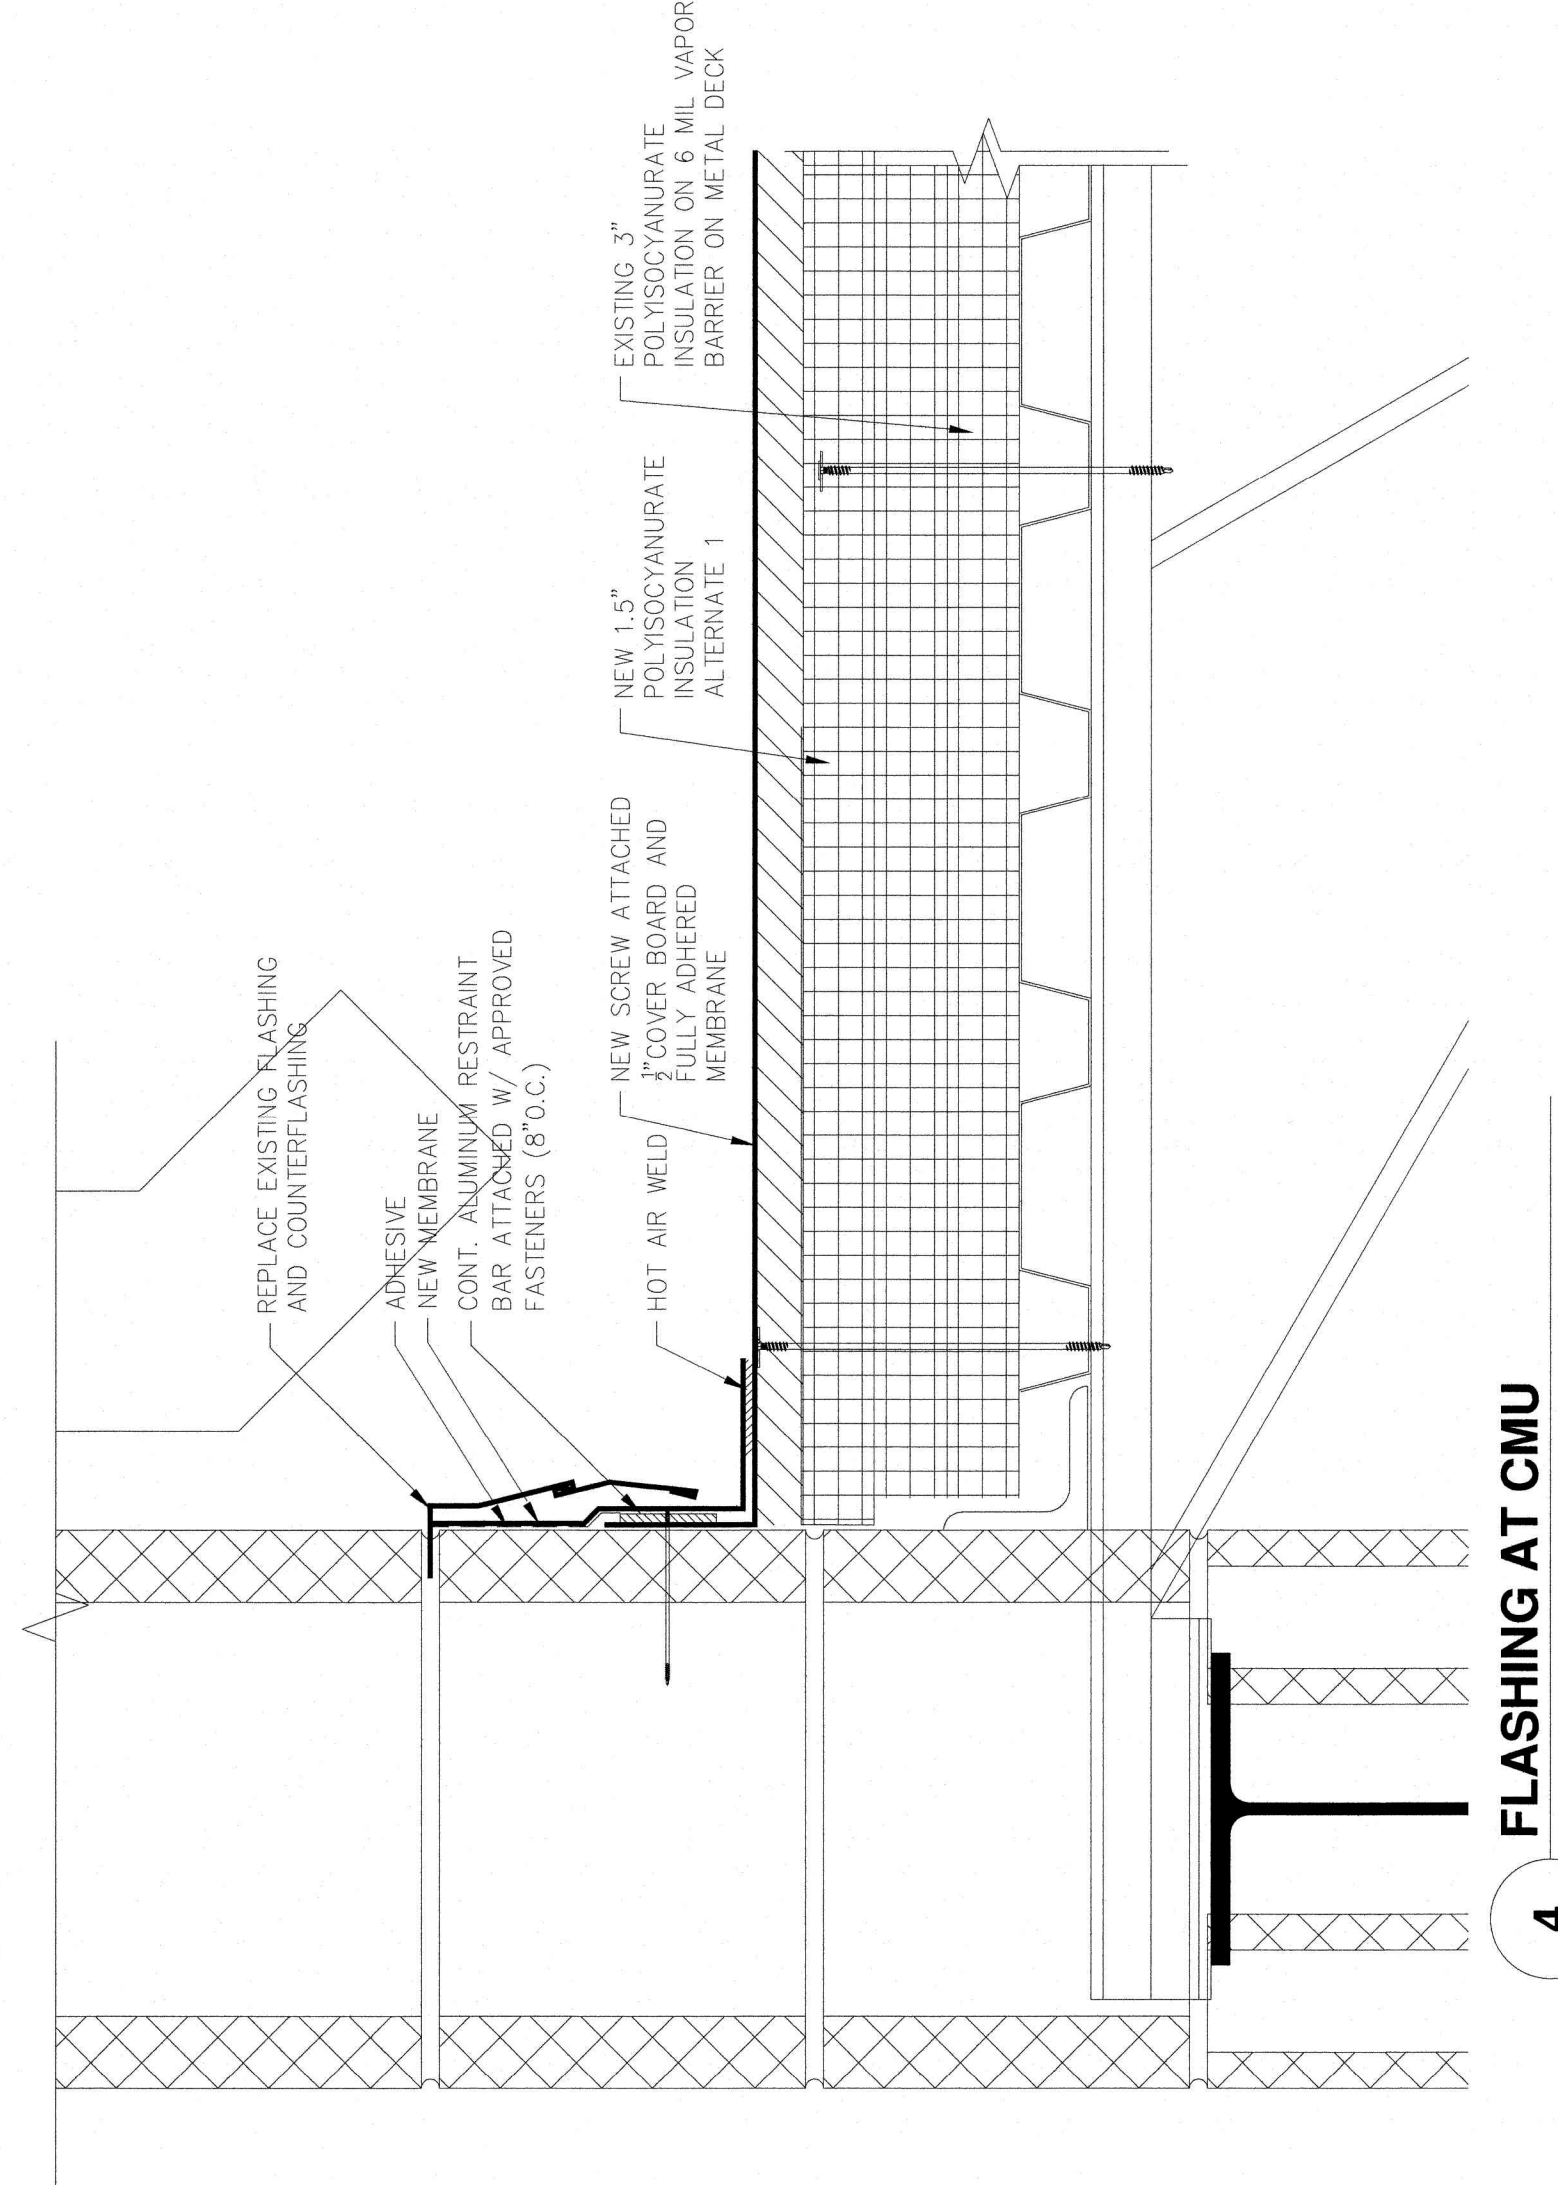

4 FLASHING AT CMU
 3" = 1'-0"

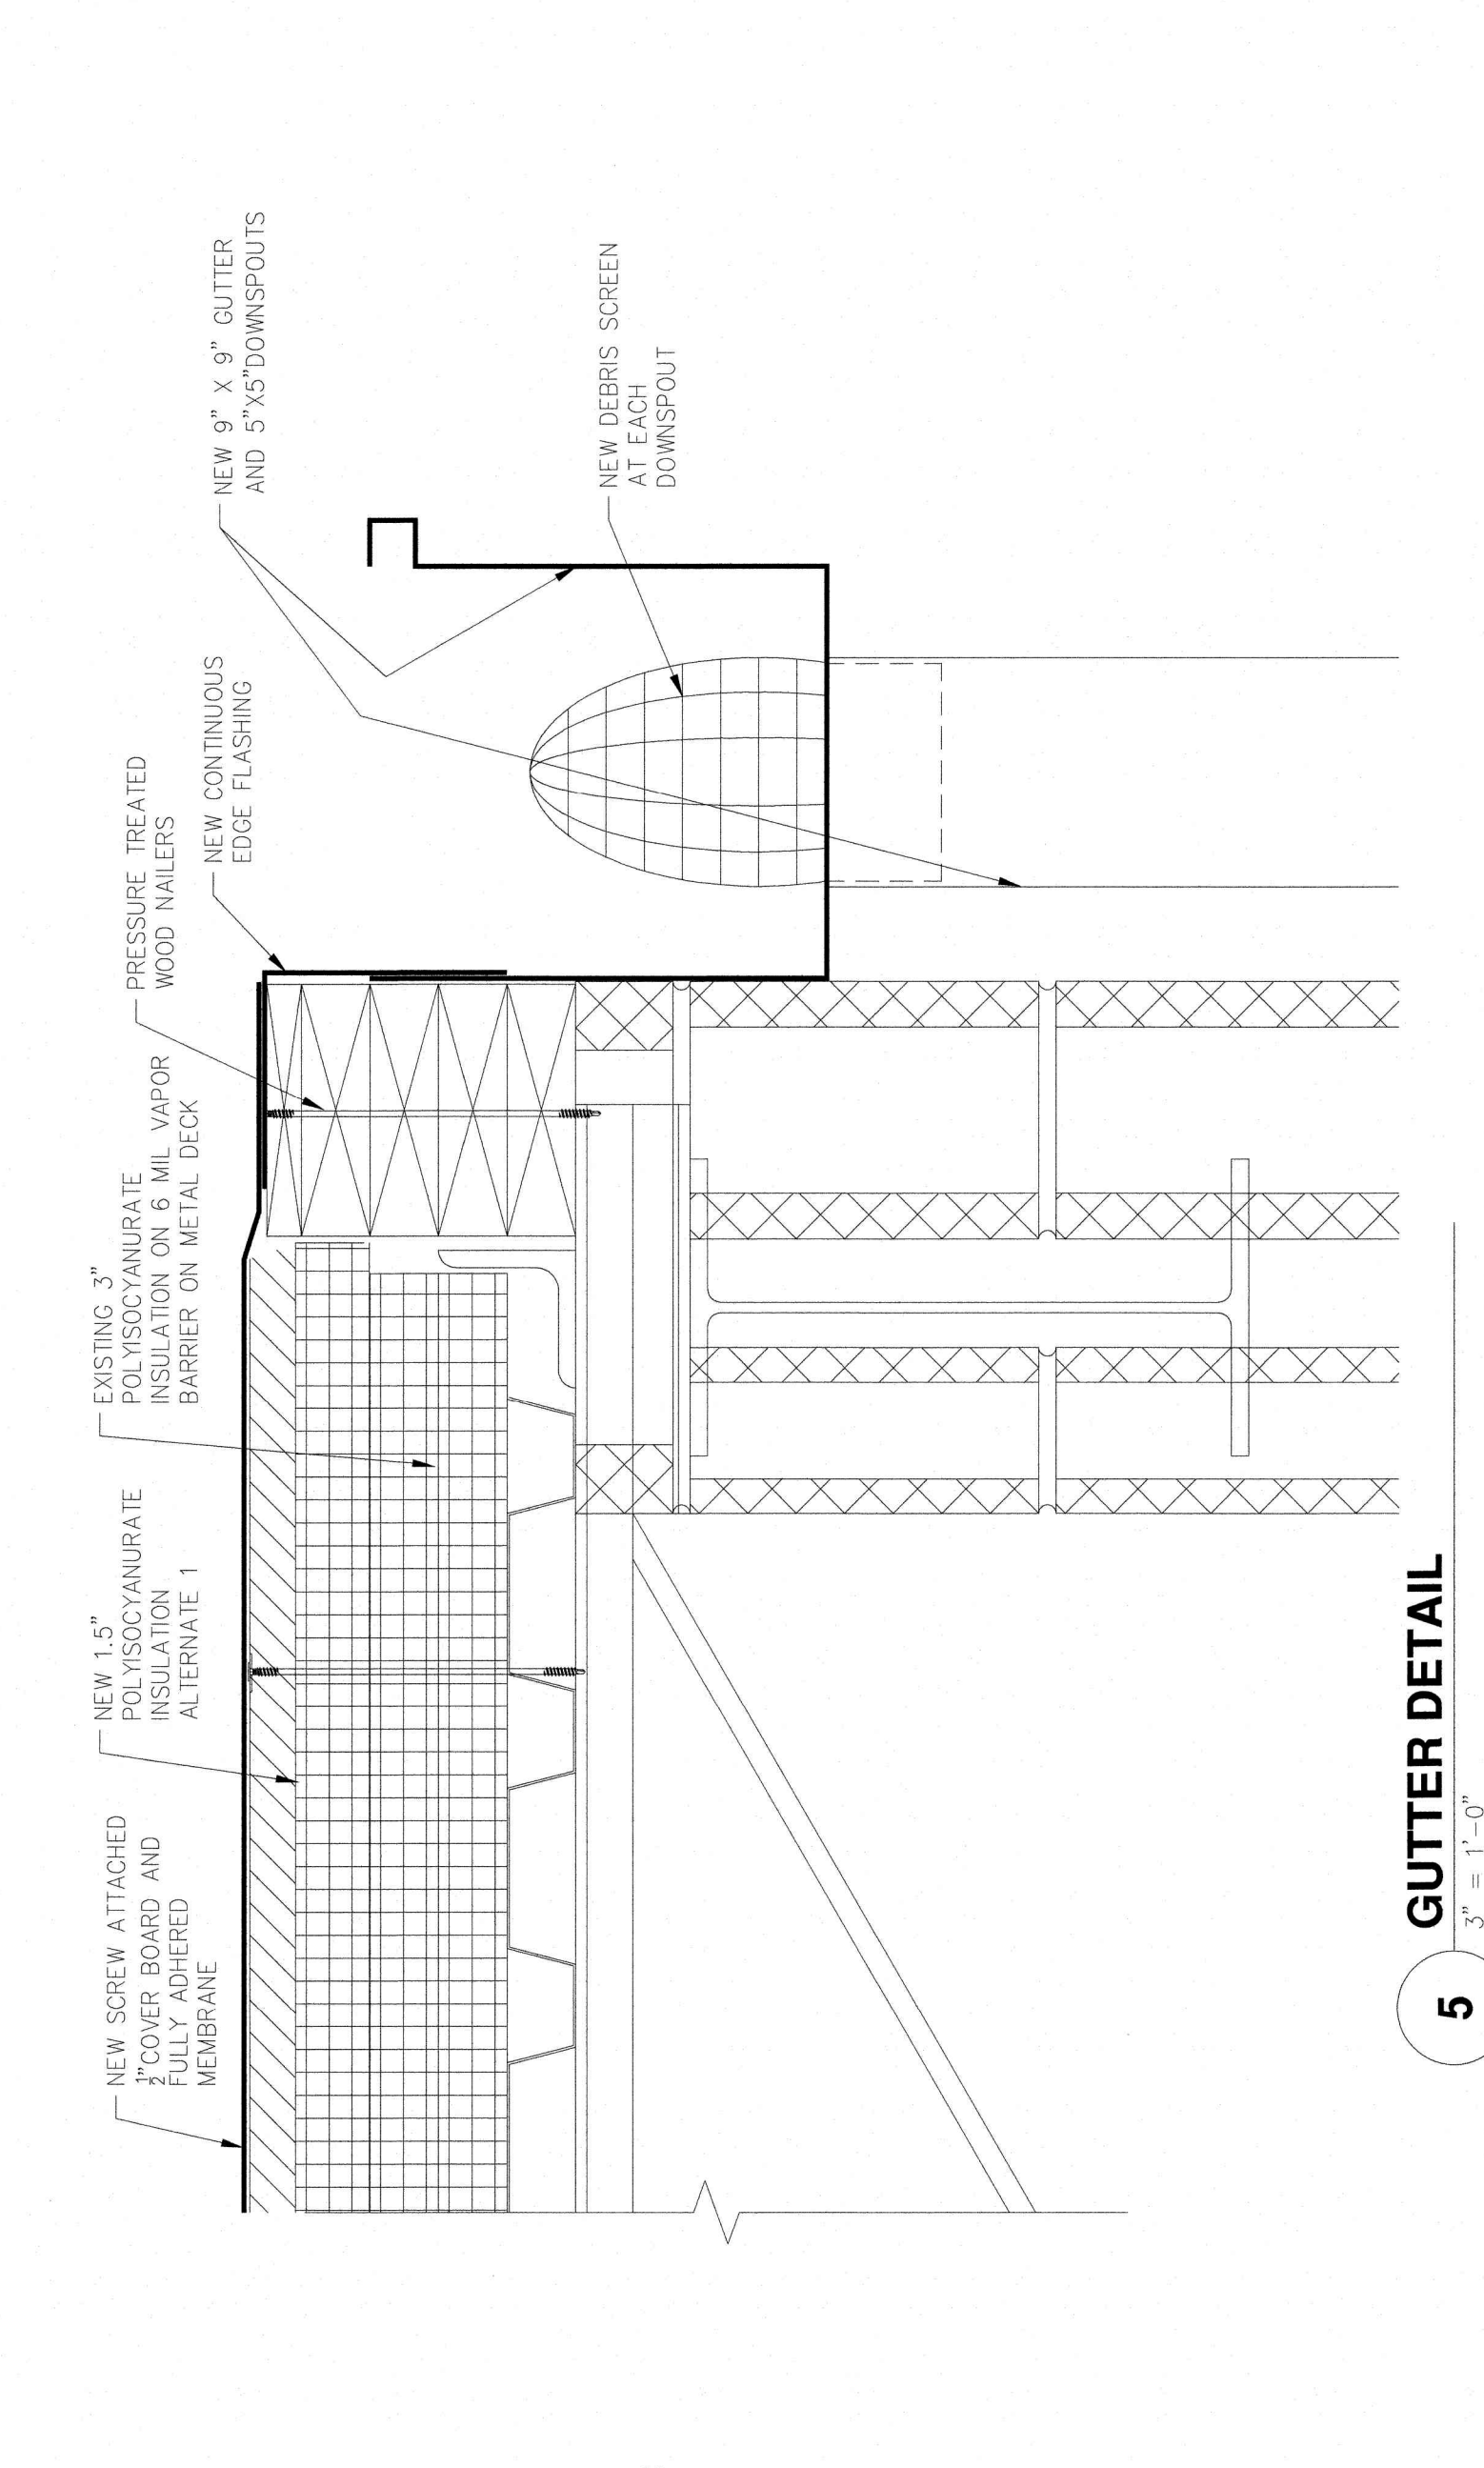

5 GUTTER DETAIL
 3" = 1'-0"