


NO SN BELOW 1.72 FOR POOR TO FAIR SUBGRADE SOILS NOR 1.48 FOR GOOD TO EXCELLENT SUBGRADE SOILS SHOULD BE USED.

$$SN = \frac{1.95 (\bar{N})^{0.151}}{(1.14)^{SSV}}$$

5 YEAR DESIGN LIFE

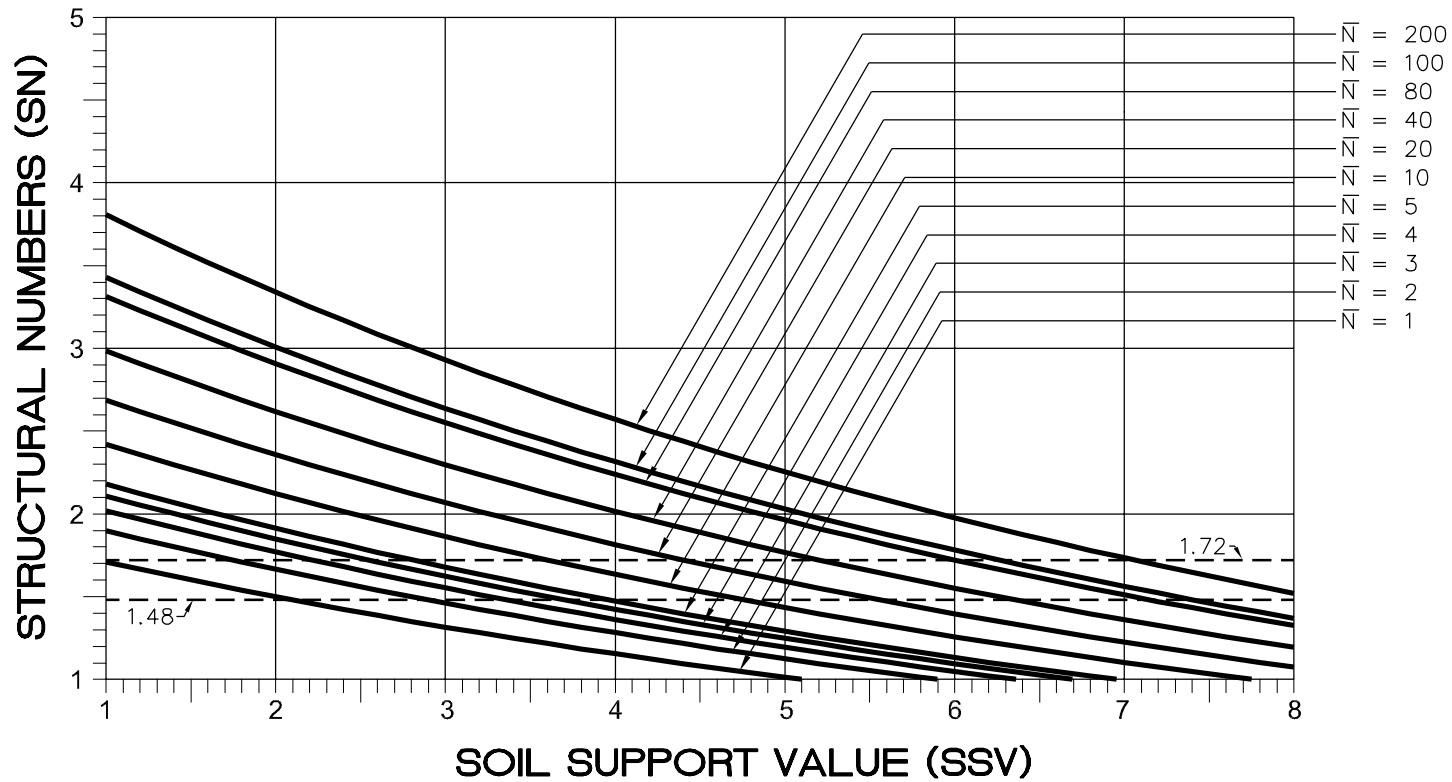

PUBLIC WORKS DEPARTMENT
1500 Beatty Street
Greenville, North Carolina 27834

CITY OF GREENVILLE, N.C.
USE WITH THE CITY OF GREENVILLE, N.C. STANDARD SPECIFICATIONS ONLY

www.greenvillenc.gov

No.	Date	Description
1	9/16/11	APPROVAL

RESIDENTIAL STREET SECTION DESIGN

Scale: not to scale	Sheet #: 1 of 1	Detail # 492.01
------------------------	--------------------	--------------------