


NO SN BELOW 1.72 FOR POOR TO FAIR SUBGRADE SOILS NOR 1.48 FOR GOOD TO EXCELLENT SUBGRADE SOILS SHOULD BE USED.

$$SN = \frac{2.33 (\bar{N})^{0.151}}{(1.14)^{SSV}}$$

15 YEAR DESIGN LIFE

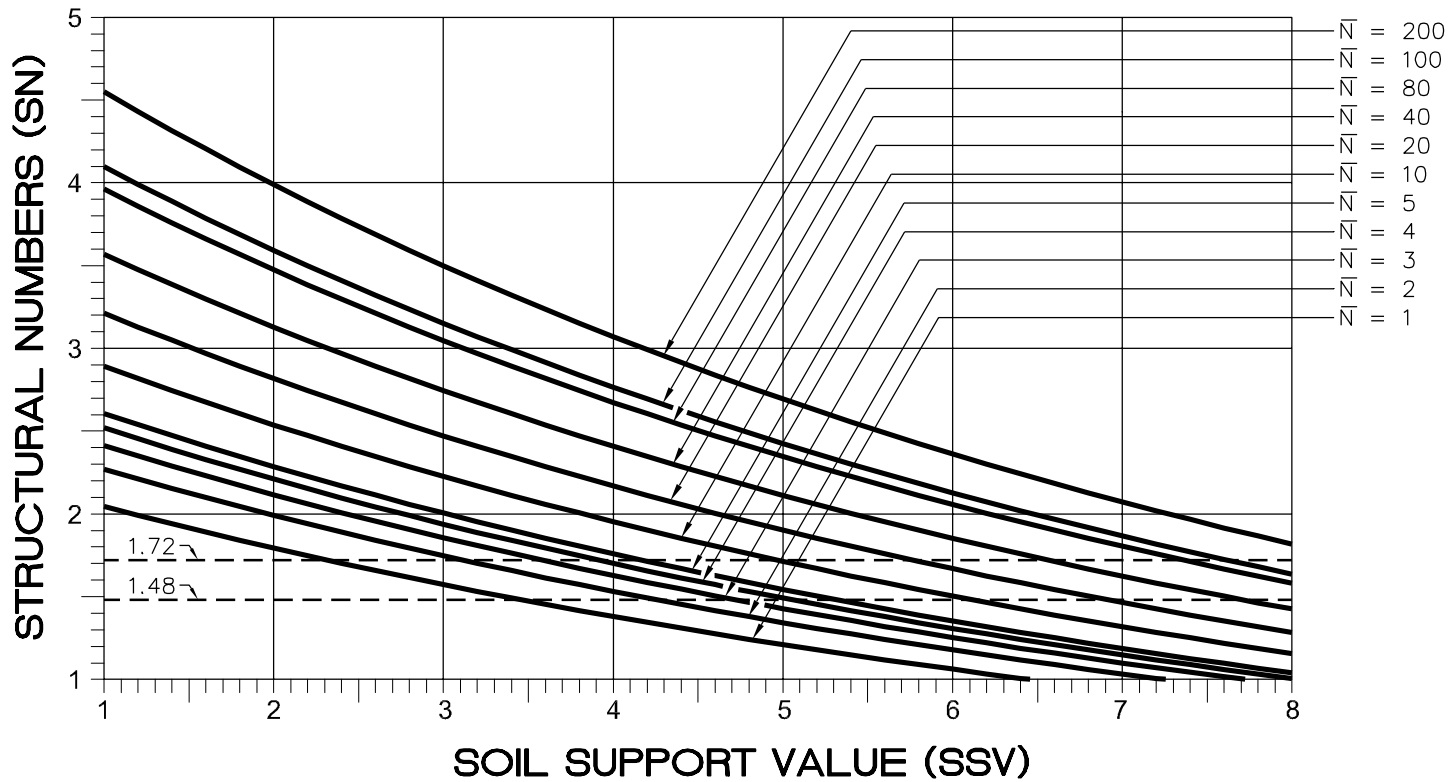

PUBLIC WORKS DEPARTMENT  
1500 Beatty Street  
Greenville, North Carolina 27834

**CITY OF GREENVILLE, N.C.**  
USE WITH THE CITY OF GREENVILLE, N.C. STANDARD SPECIFICATIONS ONLY

www.greenvillenc.gov

No.	Date	Description
1	9/16/11	APPROVAL

**RESIDENTIAL STREET SECTION DESIGN**

Scale: not to scale	Sheet #: 1 of 1	Detail # 492.03
------------------------	--------------------	--------------------