



REV	DATE	DESCRIPTION	BY	CHK
0	1/15/21	ISSUED FOR CONSTRUCTION	MBW	REJ


SECTIONS

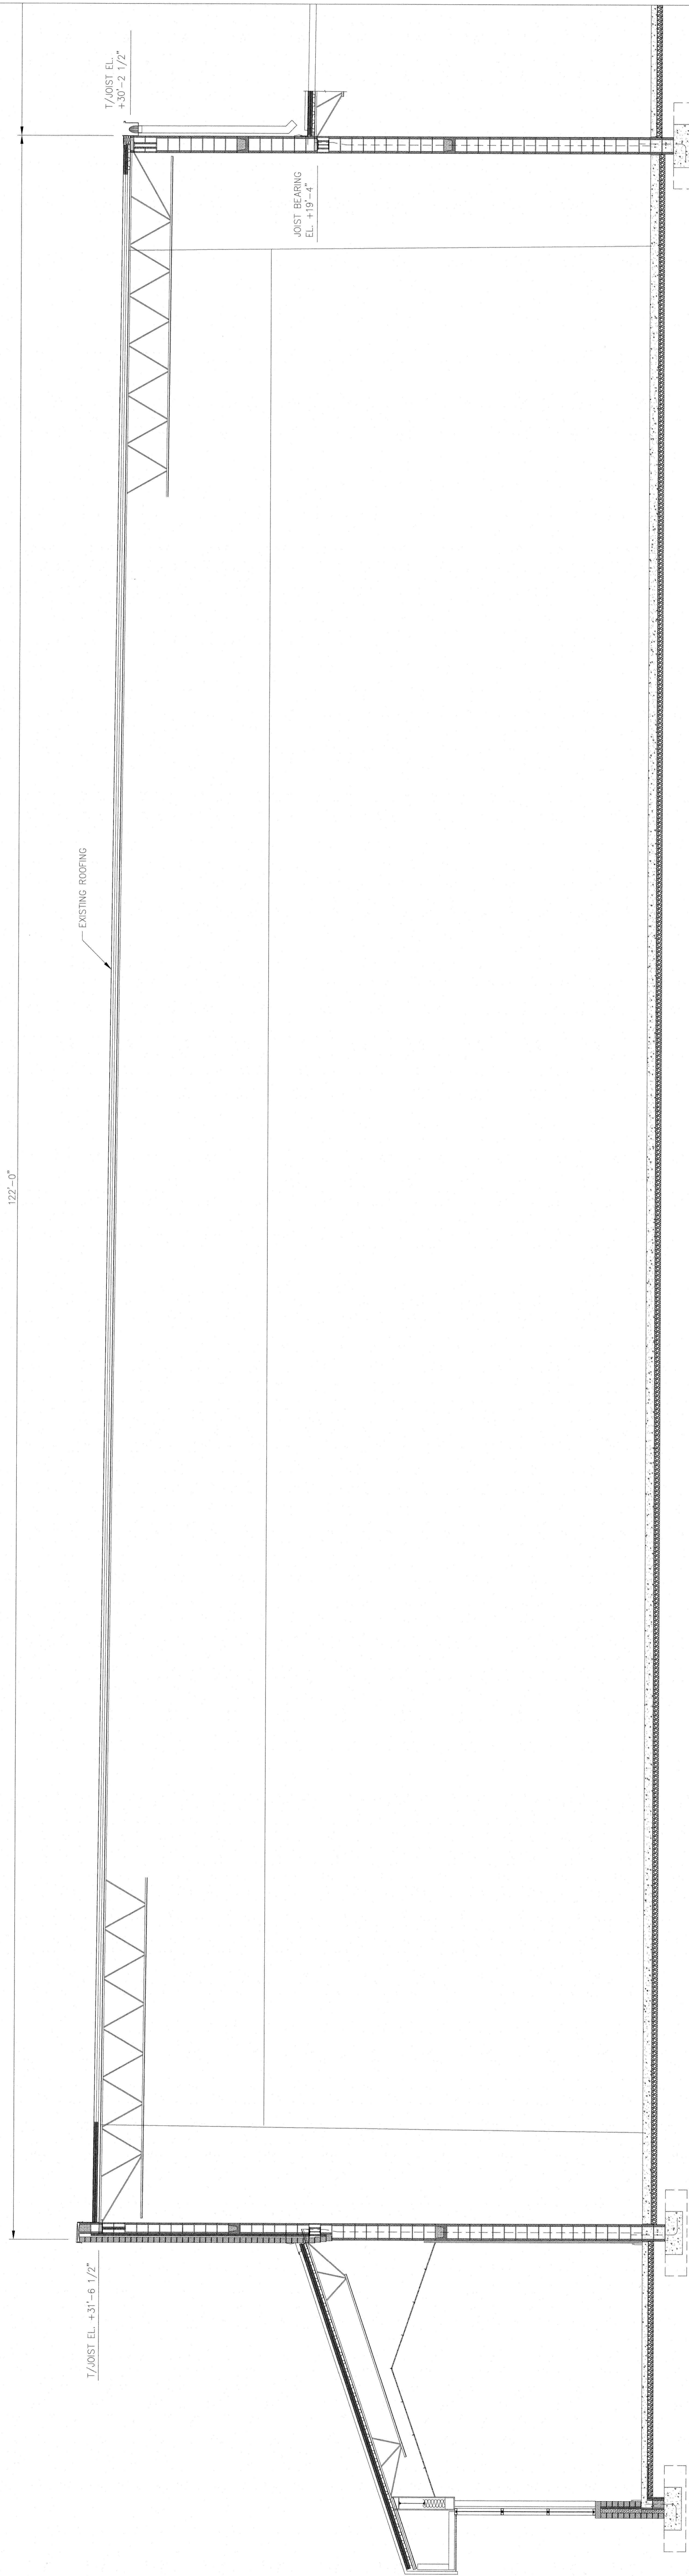


1 SECTION
 1/4" = 1'-0"

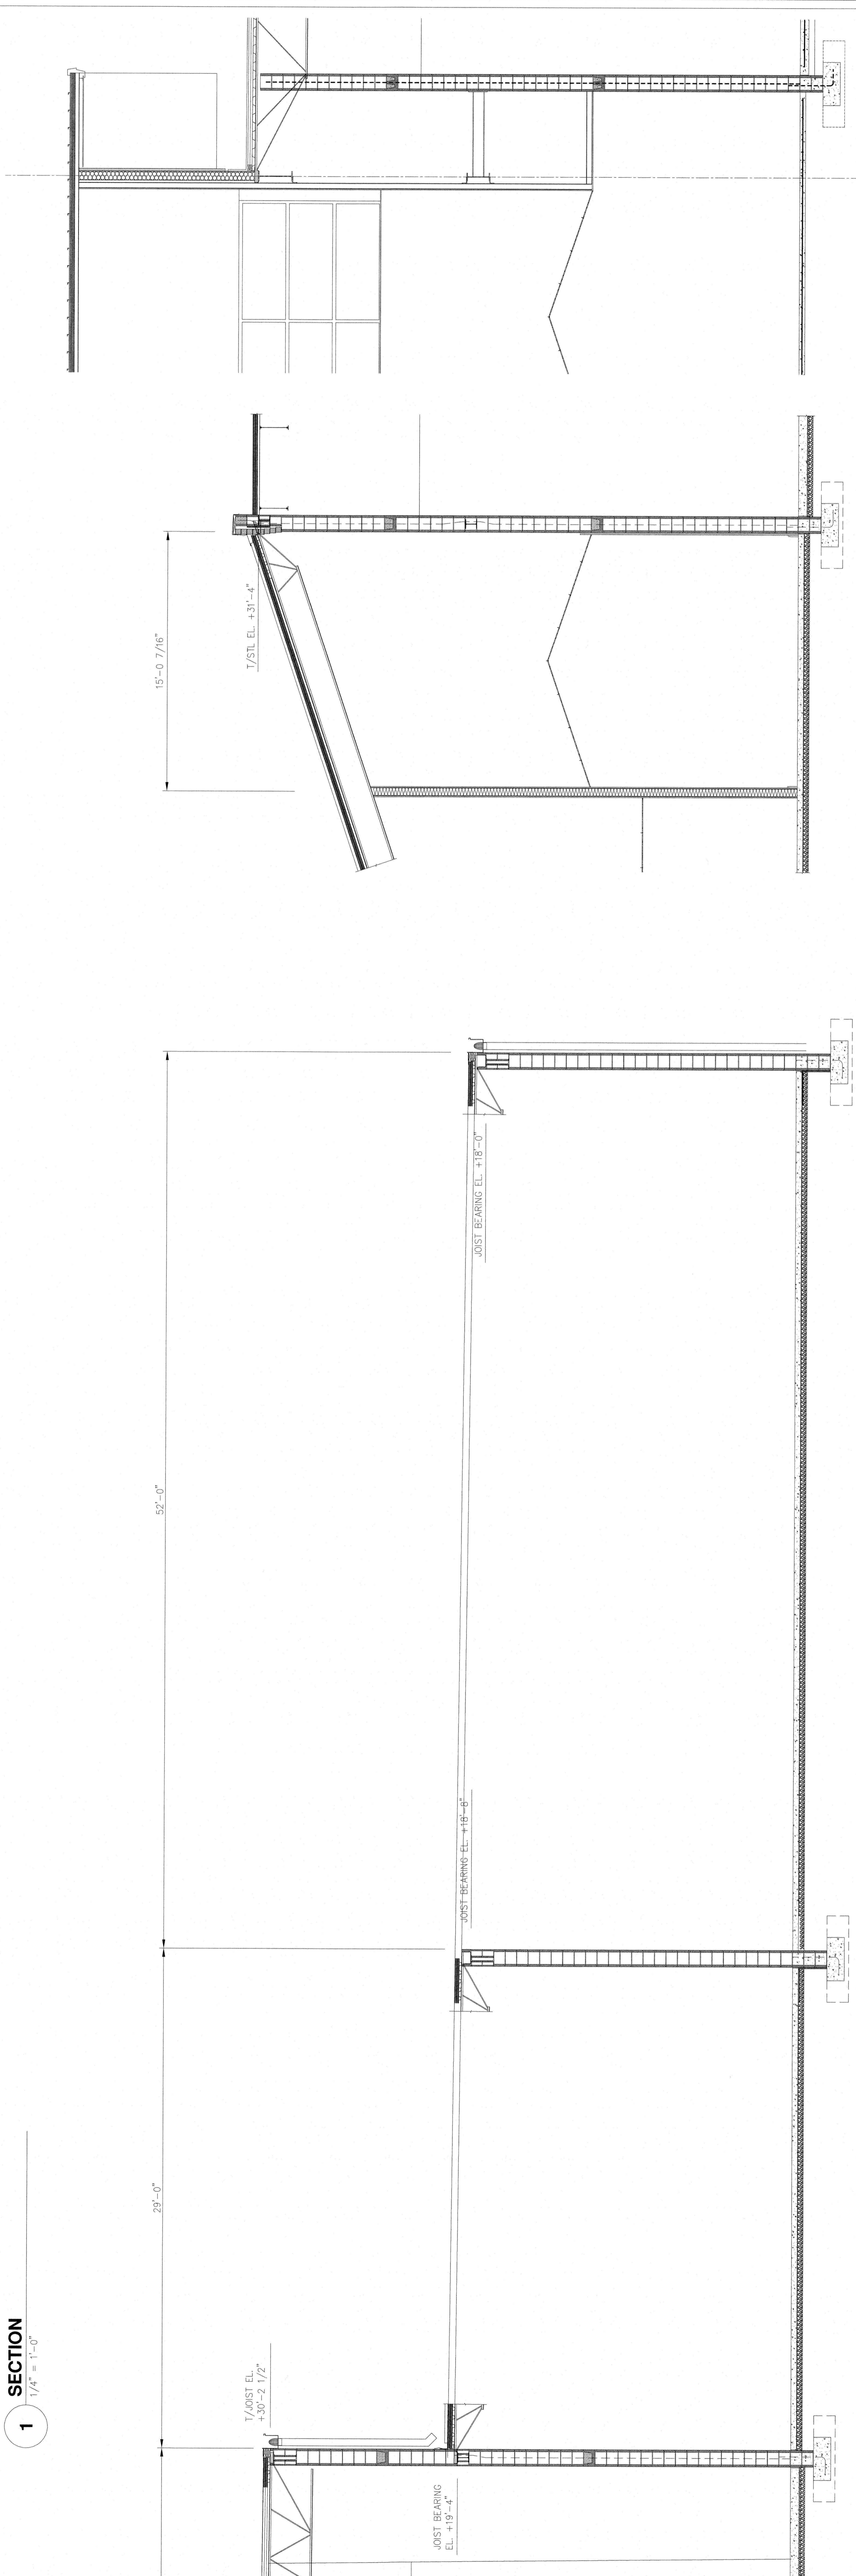

2 SECTION
 1/4" = 1'-0"

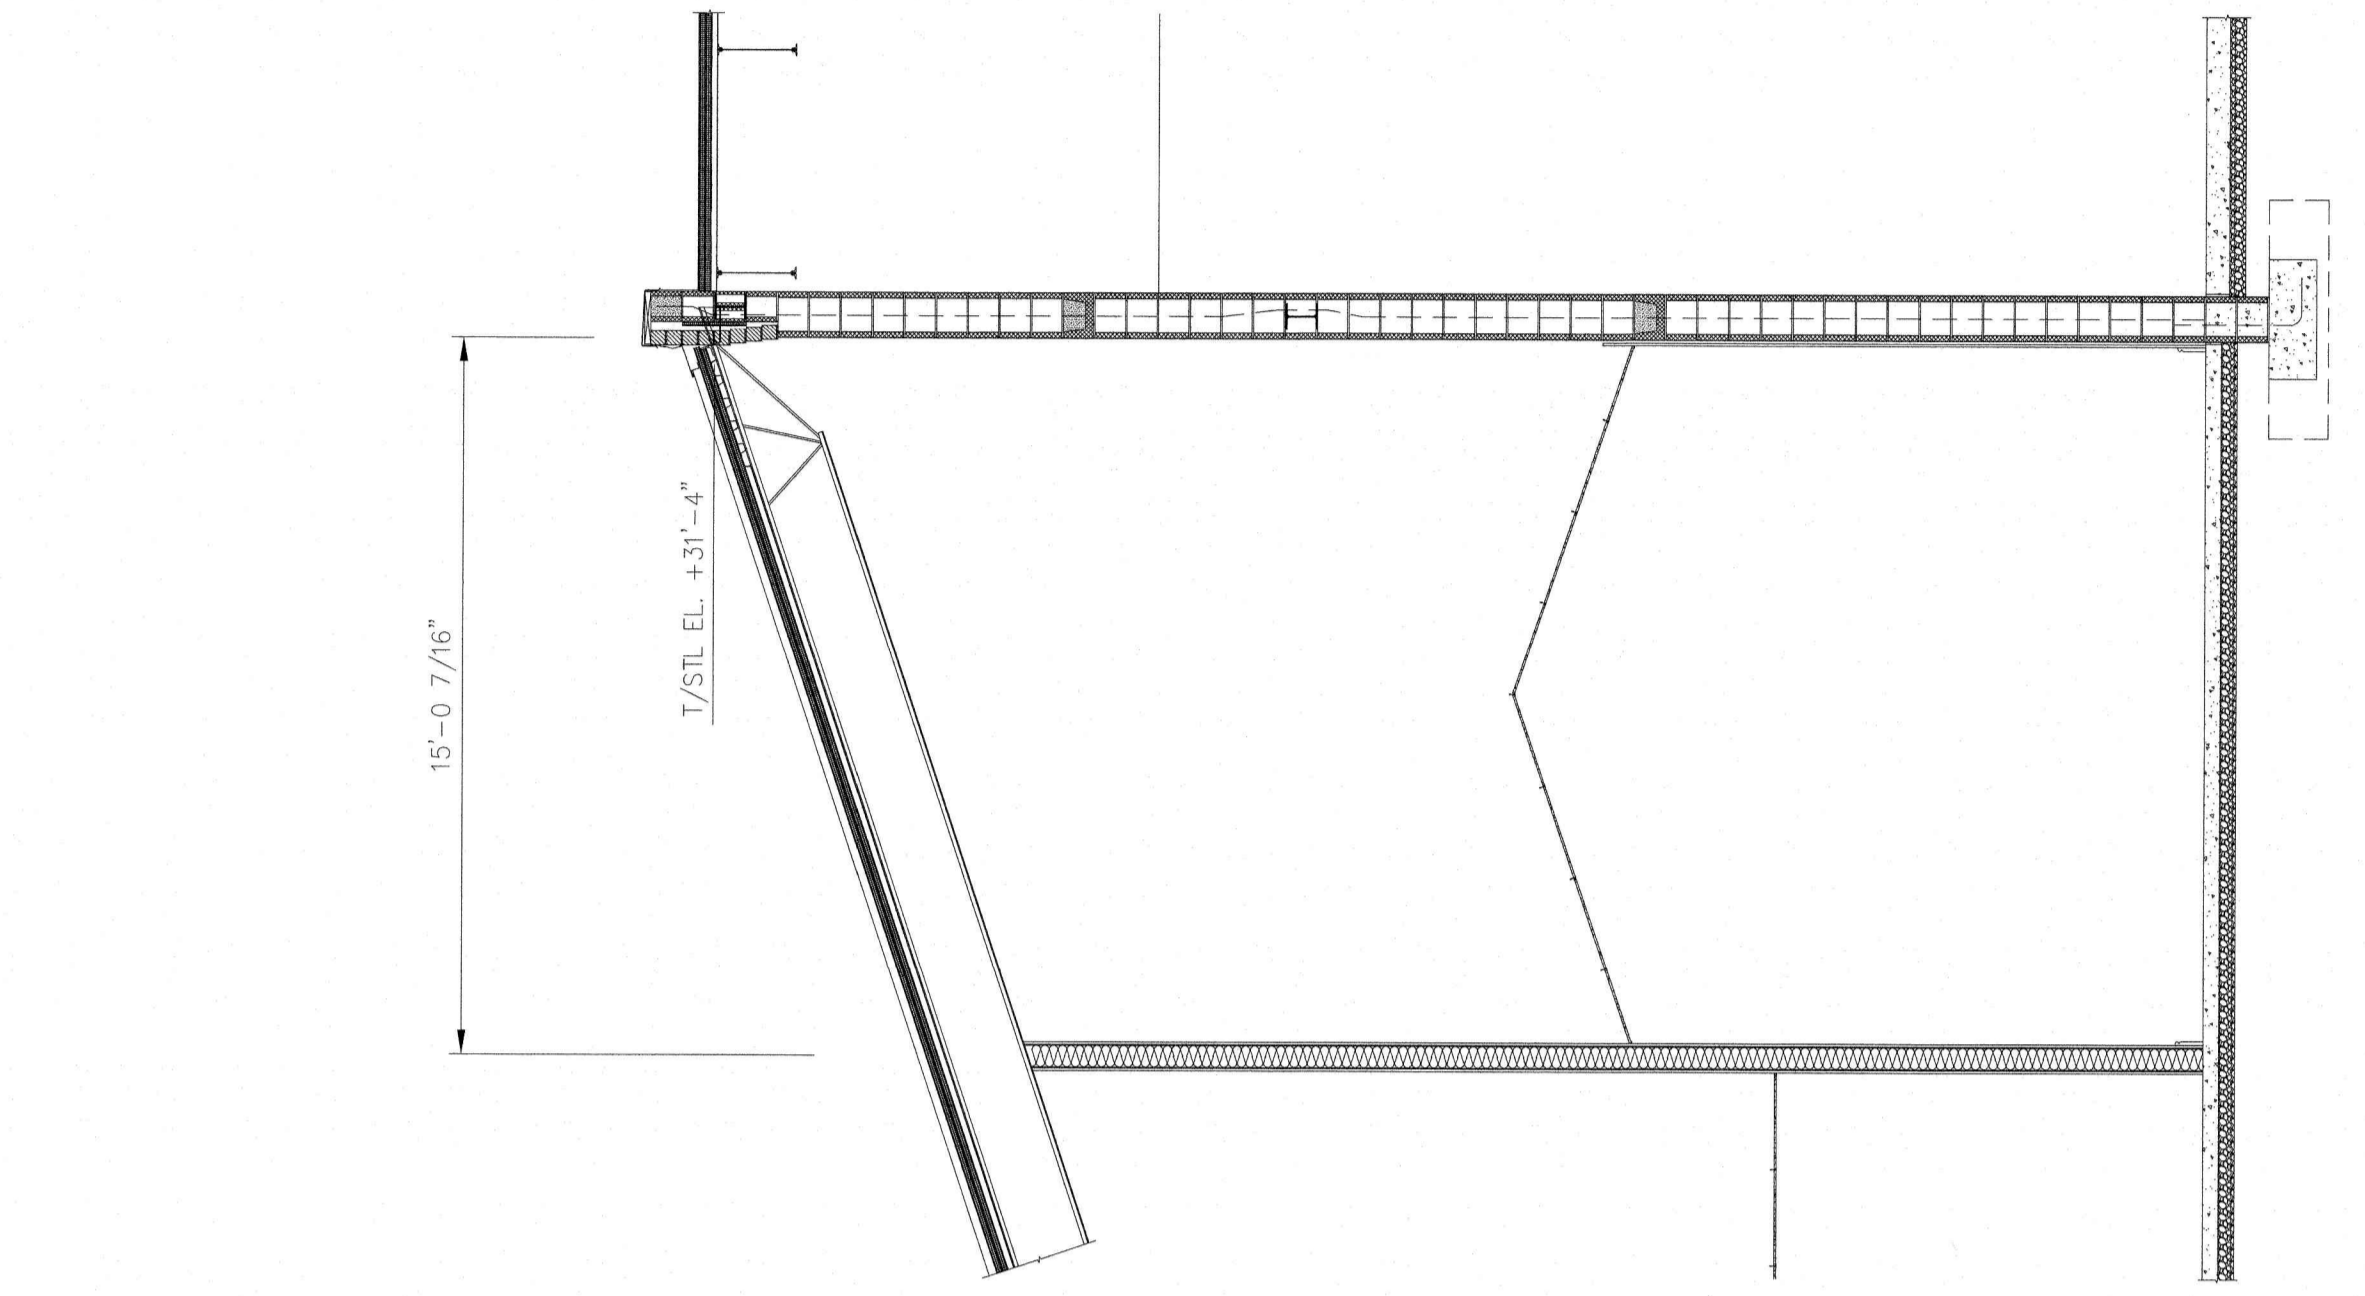

3 SECTION
 1/4" = 1'-0"

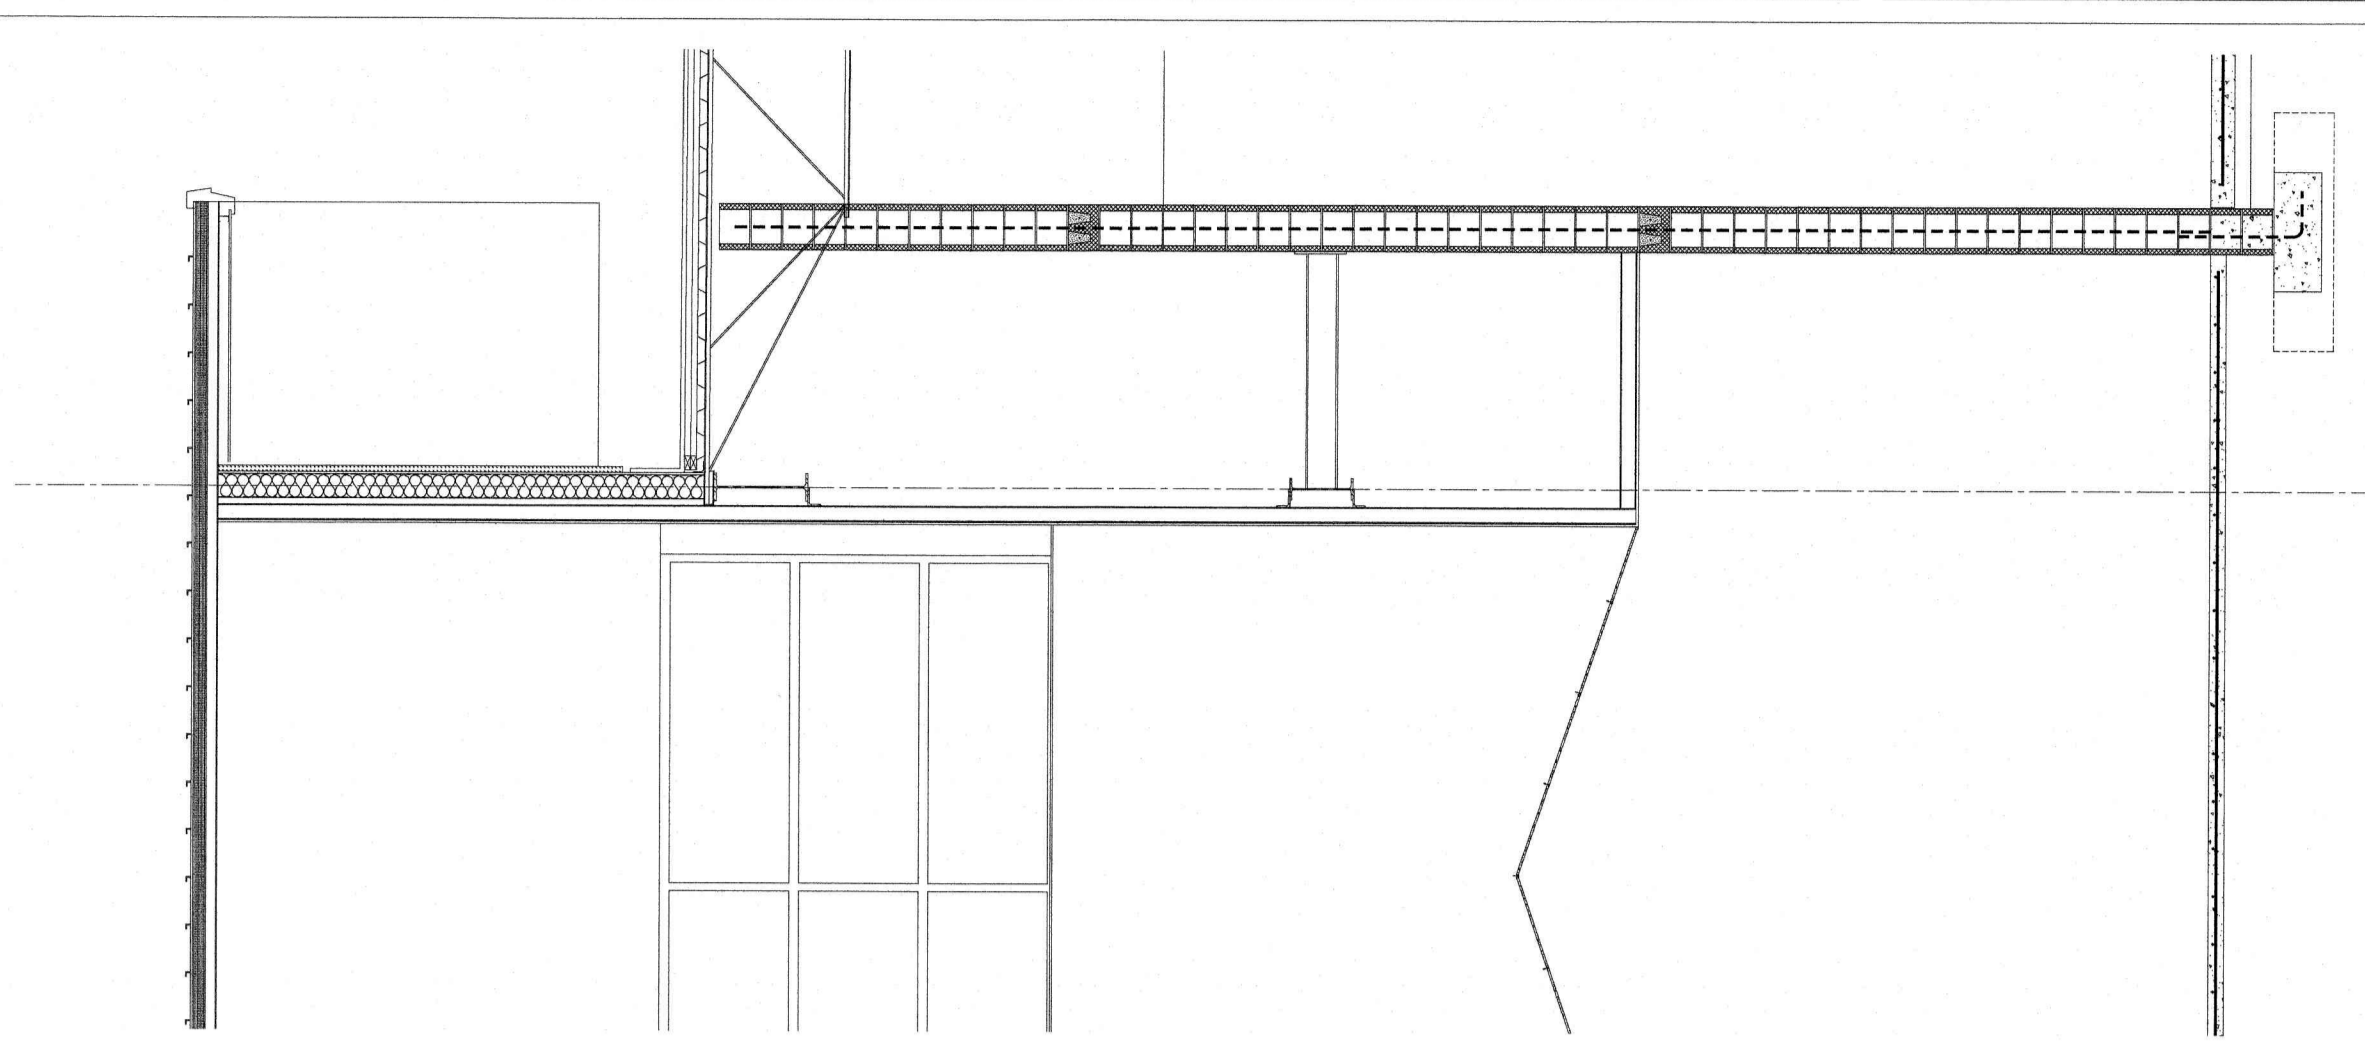

4 SECTION
 1/4" = 1'-0"

THIS DRAWING IS THE PROPERTY OF THE EAST GROUP, P.A. ANY USE, REUSE, REPRODUCTION, DISPLAY OR SALE OF THIS DRAWING WITHOUT WRITTEN CONSENT OF THE EAST GROUP, P.A. IS STRICTLY PROHIBITED. © COPYRIGHT, THE EAST GROUP, P.A. 2020.